



**Southern Connecticut
State University**

Office of Facilities Operations and Planning
615 Fitch Street
Hamden, CT 06514-4803
Tel: (203)392-6051
Fax: (203)392-6058

Facilities Planning Department 615 Fitch Street, Hamden, CT 06514 Tel (203)392-6055 Fax (203)392-6058

Wintergreen - Food Pantry, Break Room, Conference Room - 2020

Project Number: SCSU-2020-02

Bid No.: SBE-20-SCSU-10

ADDENDUM NO. 1

June 1, 2020

TO: Prospective Contractors of Record

FROM: Peter J. Visentin, Director of Architectural Services
Richard L. Glasson, Purchasing Assistant
Procurement, Southern Connecticut State University 501 Crescent Street, New Haven, CT 06515-1355
Tel 203-392-6702

REFERENCE: Proposal Documents For:
Wintergreen – Food Pantry, Break Room, Conference Room – 2020
Project Number: SCSU-2020-02
Bid No.: SBE-20-SCSU-10

This Addendum forms a part of the contract documents and modifies the original proposal documents, Dated May 15, 2020.

Item 1 CLARIFICATION –PROJECT MANUAL FOR BIDDERS:

Refer to the ‘Objective Criteria for Evaluating Qualifications of Bidders’ for the bidders/contractor qualifications for bidding and for actually doing the work described in the documents. The University has very strict requirements that a contractor must have the experience and capability to do the work.

The Owner will consider requests for equals or substitutions if made prior to the Receipt of the Competitive Bid. The information on all materials shall be consistent with the information in the specifications.

Item 2 CLARIFICATION – NO SITE TOURS

The buildings are closed, but Bidders are welcome to walk around the outside of the buildings.

Item 3 CLARIFICATION – DRAWINGS A7 & A8 – SITE PICTURES:

Attached are the following:

Drawing A7, with existing conditions pictures of the building outside and of the future Food Pantry Area.

Drawing A8 with existing conditions pictures of the future Conference Room, 108-1, and the Break Room, 121.

Wintergreen – Food Pantry, Break Room, Conference Room - 2020
Project Number: SCSU-2020-02

Bid No.: SBE-20-SCSU-10

ADDENDUM NO. 1
June 1, 2020

ATTACHMENTS:

A7 – WINTERGREEN OVERALL FLOOR PLANS – PANTRY – Existing photos
A8 – WINTERGREEN ROOM 108-1 & BREAK ROOM 121 PLANS – Existing photos

**CONTRACTOR SHALL ACKNOWLEDGE RECEIPT OF THIS
ADDENDUM ON THE BID FORM**

END OF ADDENDUM NO. 1


Sincerely yours,

Peter J. Visentin


Peter J. Visentin, AIA
Director of Architectural Services

Richard L. Glasson



Richard L. Glasson
Purchasing Assistant

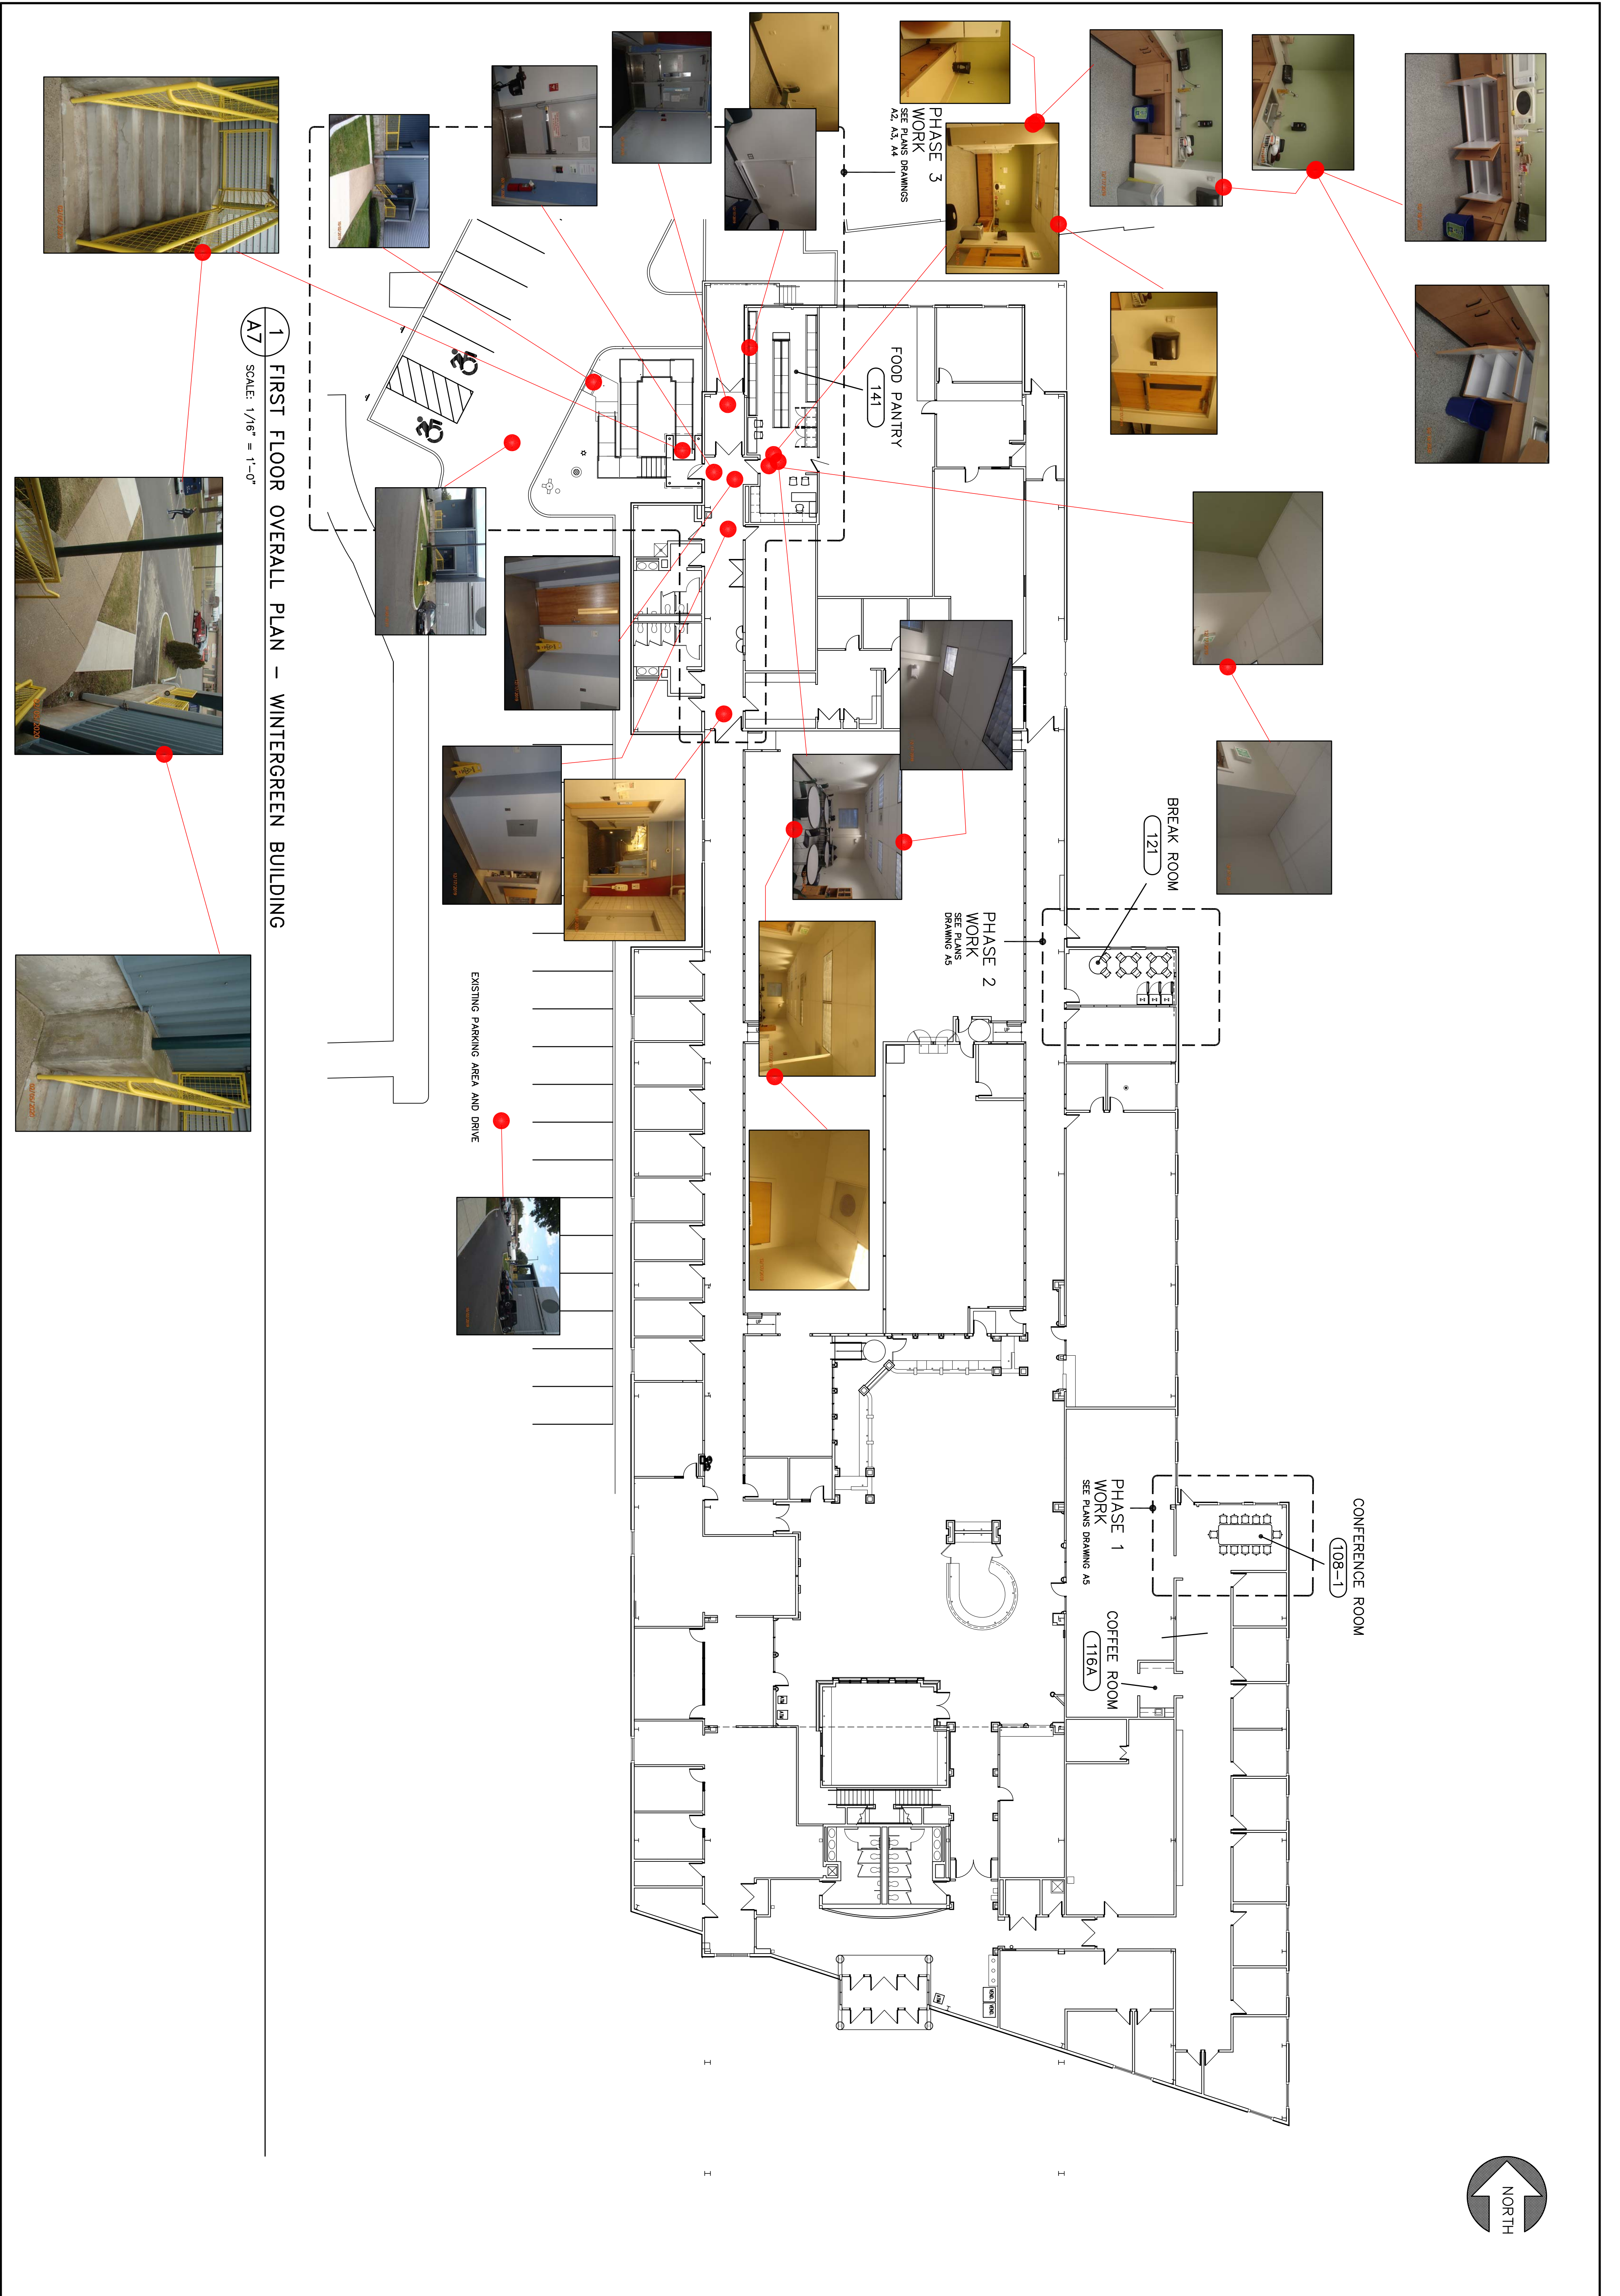

1 FIRST FLOOR OVERALL PLAN - WINTERGREEN BUILDING
 A7 SCALE: 1/8" = 1'-0"

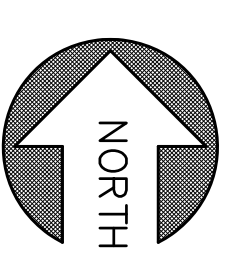

CADD. NO. SHEET A7	PROJECT NO. SCSU-2020-02	WINTERGREEN BUILDING FOOD PANTRY ROOM 141 BREAK ROOM 121 CONFERENCE ROOM 108-1 2020	SOUTHERN CONNECTICUT STATE UNIVERSITY FACILITIES PLANNING DEPARTMENT 615 FITCH STREET, HAMDEN, CT. 06514 TEL 203-392-6055
	DATE: MAY 15, 2020		
DRAWING TITLE: FIRST FLOOR OVERALL PLAN PANTRY - EXISTING PHOTOS			

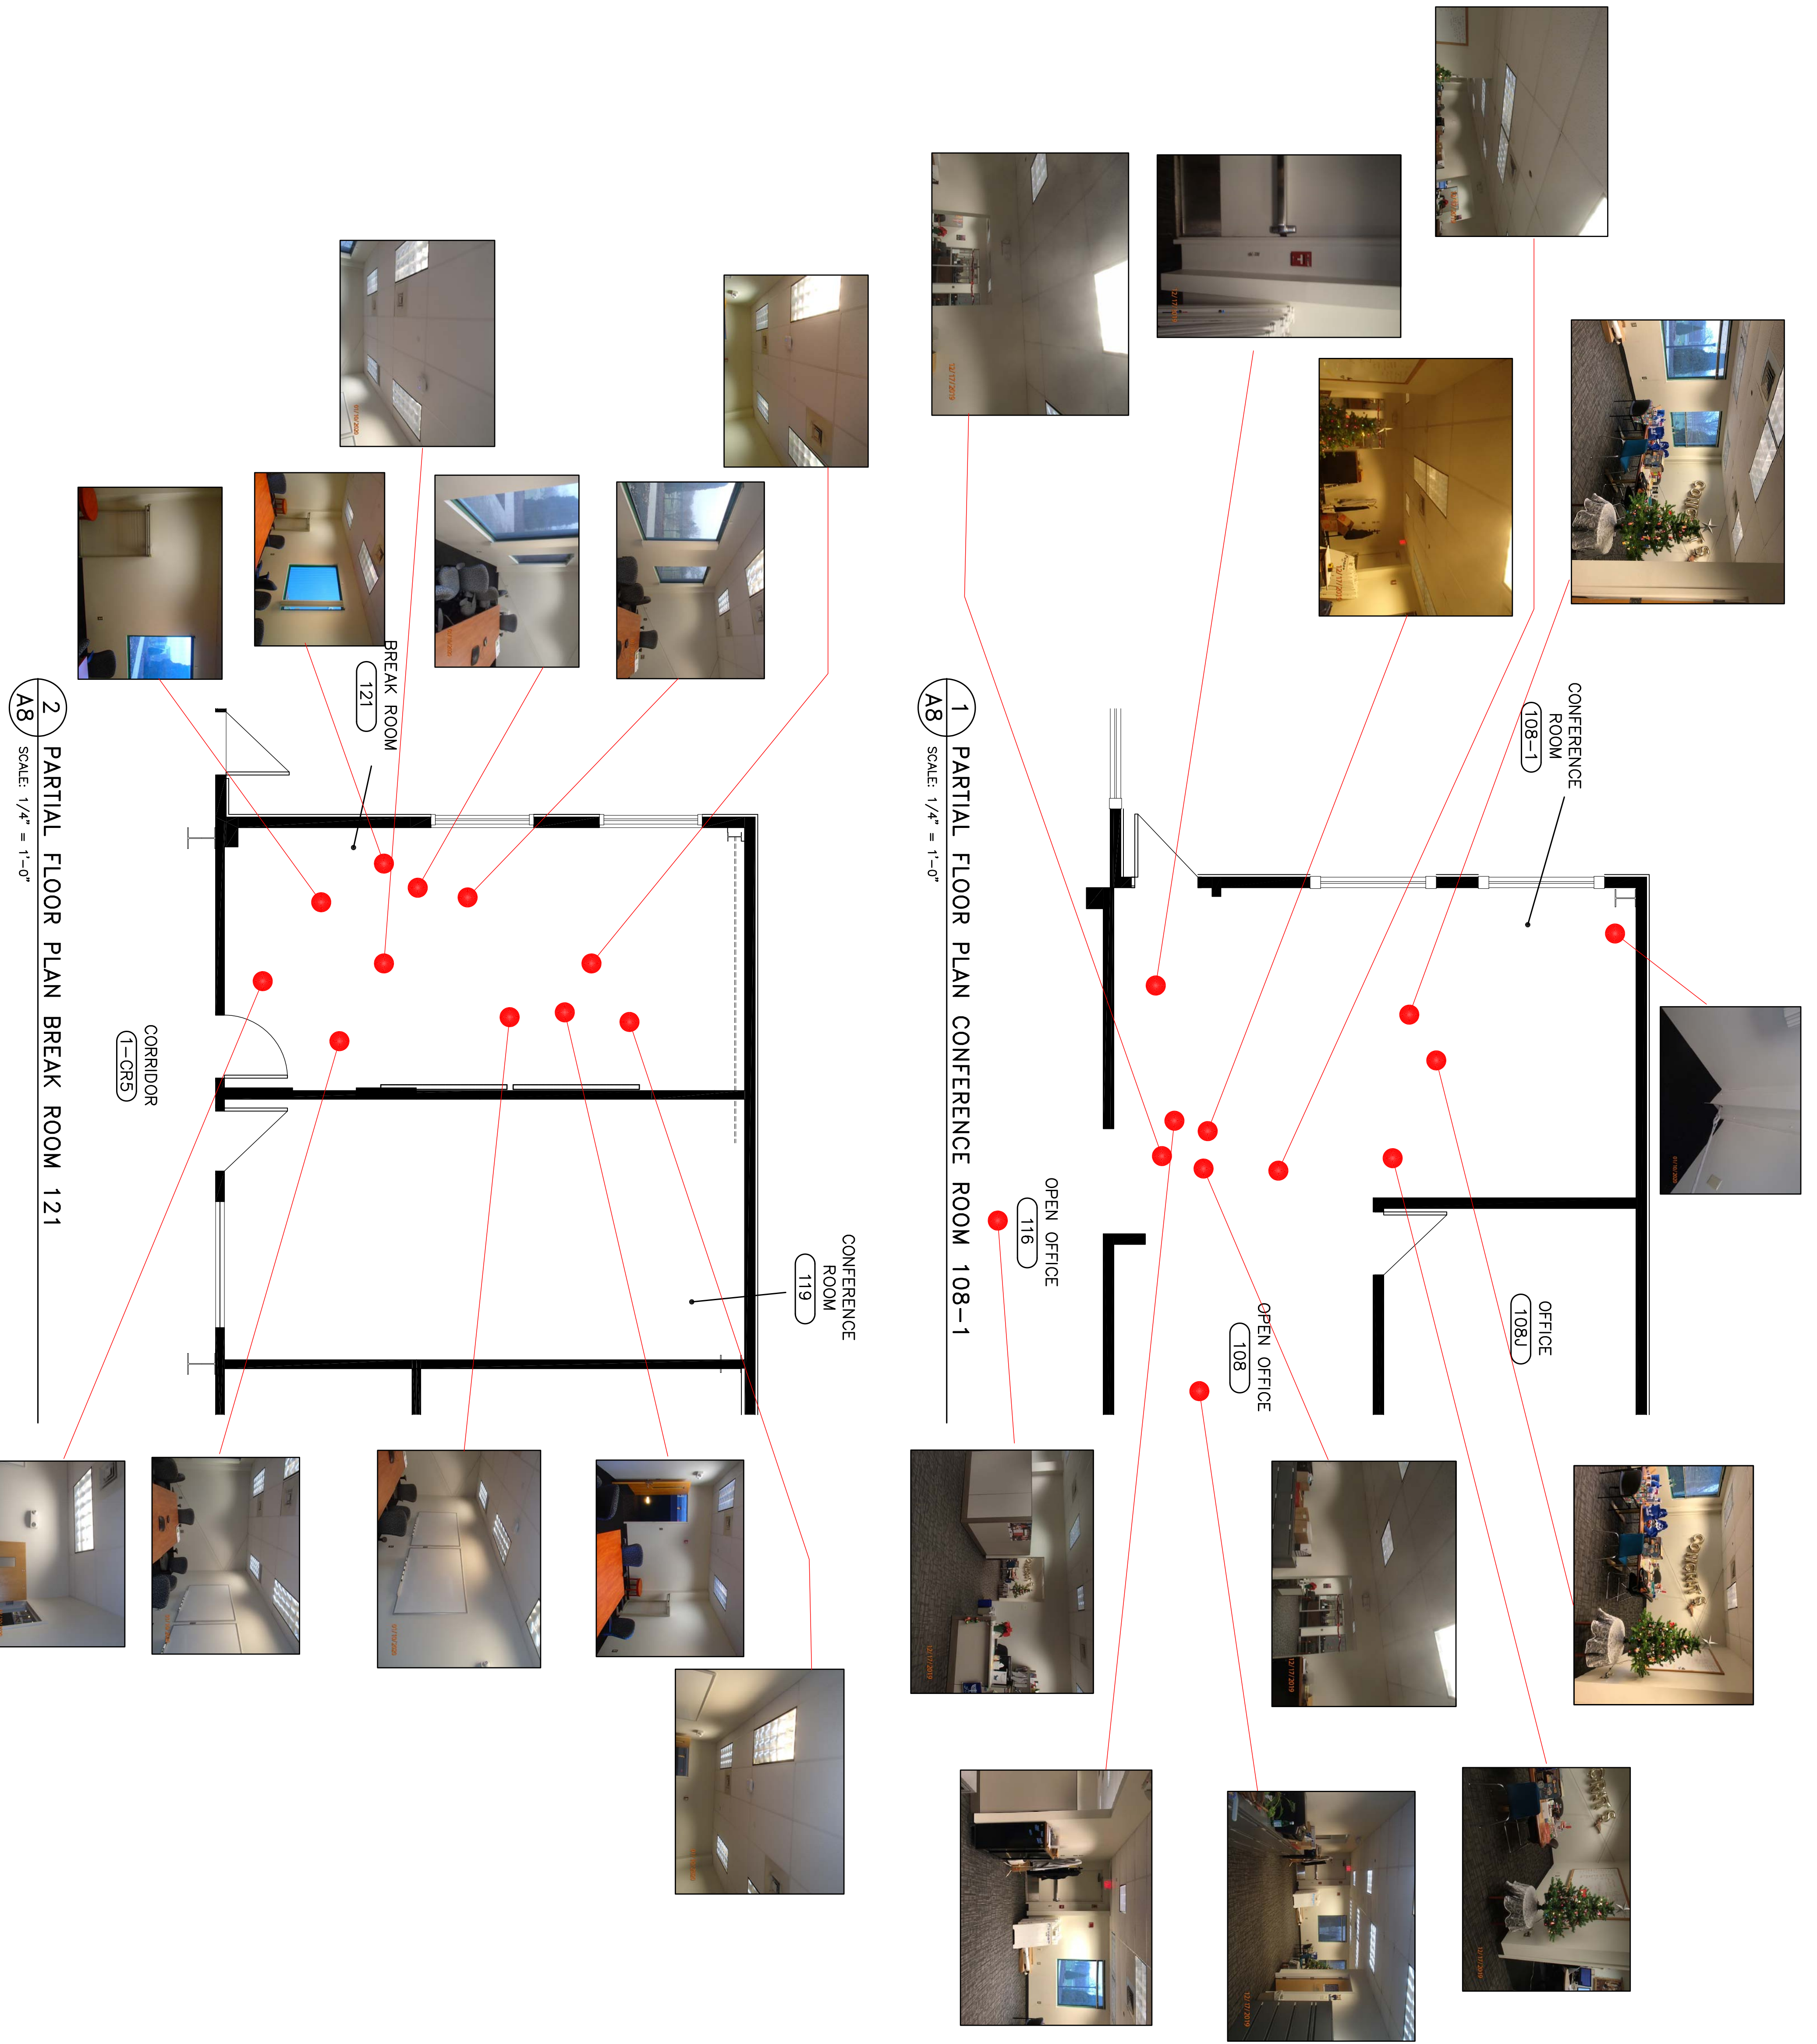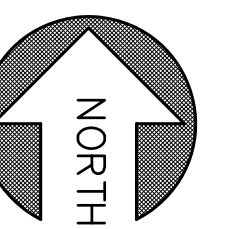

1 PARTIAL FLOOR PLAN CONFERENCE ROOM 108-1
A8 SCALE: 1/4" = 1'-0"

2 PARTIAL FLOOR PLAN BREAK ROOM 121
A8 SCALE: 1/4" = 1'-0"

CADD. NO.	PROJECT NO. SCSU-2020-02	WINTERGREEN BUILDING FOOD PANTRY ROOM 141 BREAK ROOM 121 CONFERENCE ROOM 108-1 2020	SOUTHERN CONNECTICUT STATE UNIVERSITY FACILITIES PLANNING DEPARTMENT 615 FITCH STREET, HAMDEN, CT. 06514 TEL 203-392-6055
SHEET	DATE: MAY 15, 2020		
A8	DRAWING TITLE: EXISTING PHOTOS ROOM 108-1 BREAK ROOM 121		