

Graphic Scale in Feet



SCSU

- Bookstore
- Circulation
- Facilities Operations
- Mechanical
- Non-Private Toilet
- Retail



STREET LEVEL FLOOR PLAN

15

Adanti Student Center

DRAFT

Scale 1/32" = 1'-0"
Date Issue Date

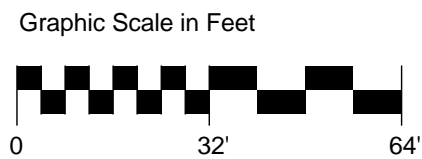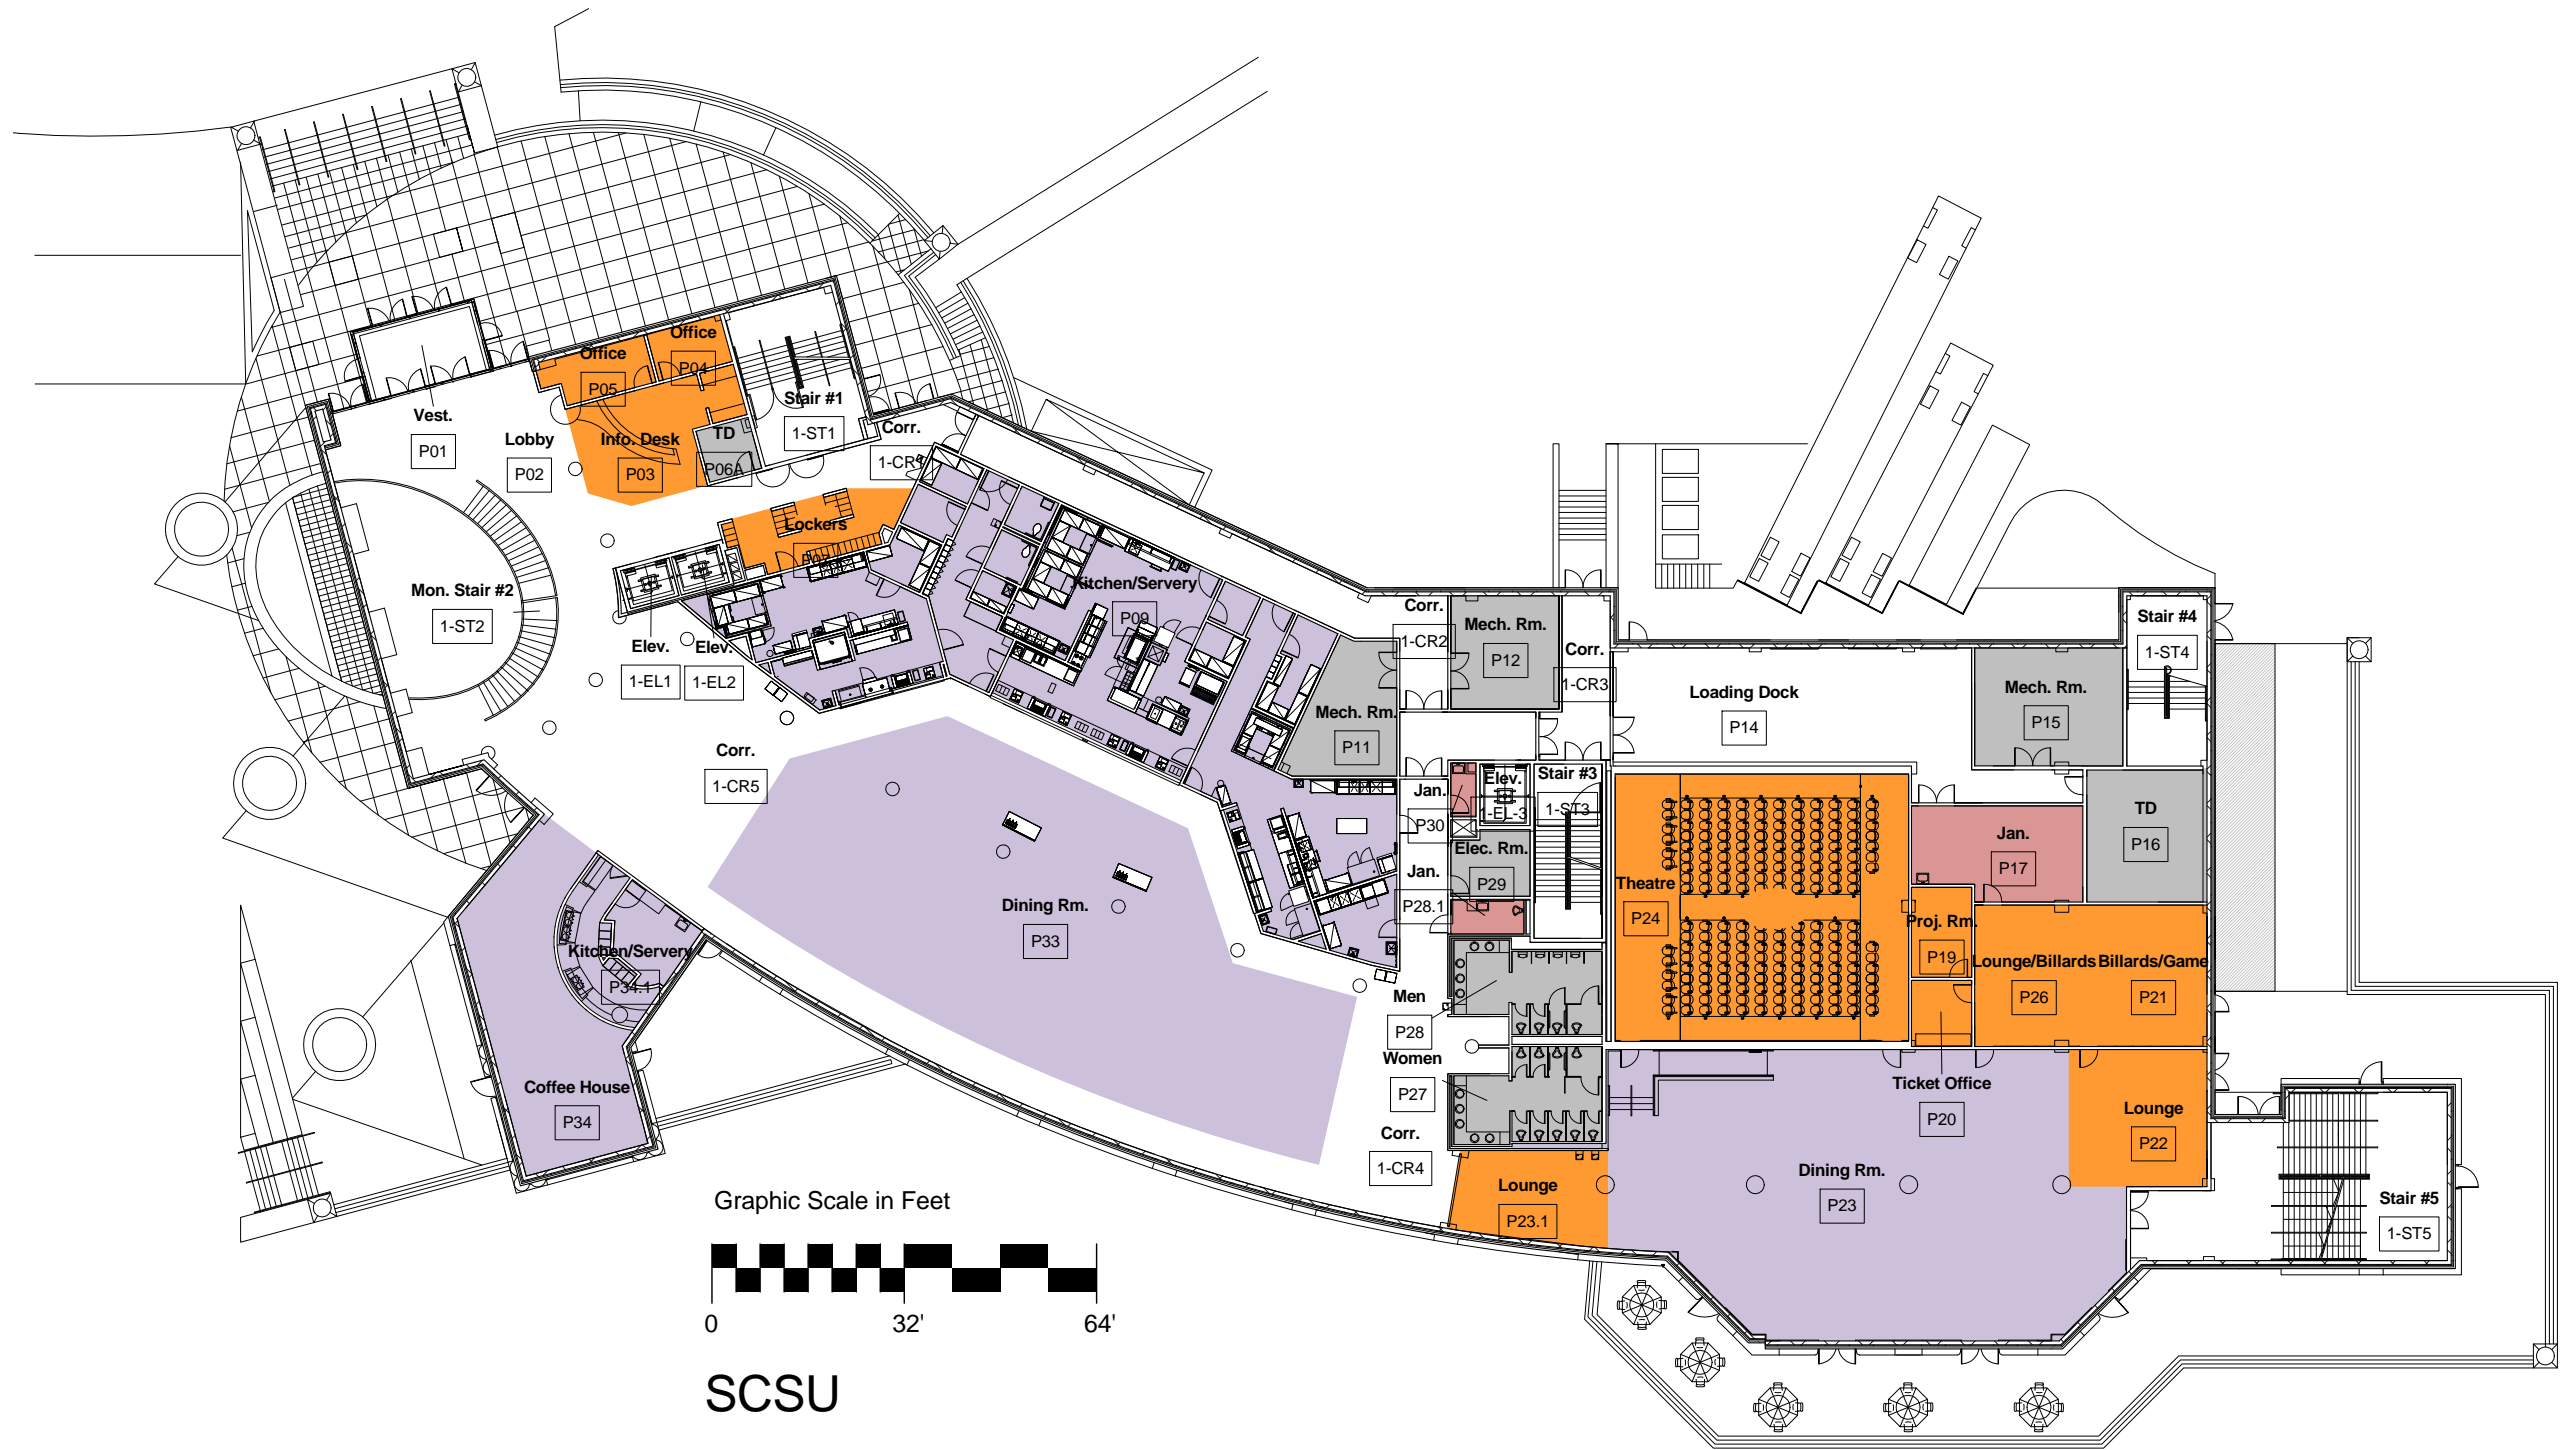

SCSU

- Circulation
- Facilities Operations
- Food Services
- Mechanical
- Non-Private Toilet
- Student Center



PLAZA FLOOR PLAN

15

Adanti Student Center

DRAFT

Scale 1/32" = 1'-0"
Date Issue Date

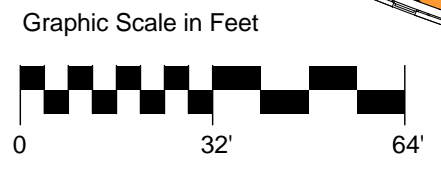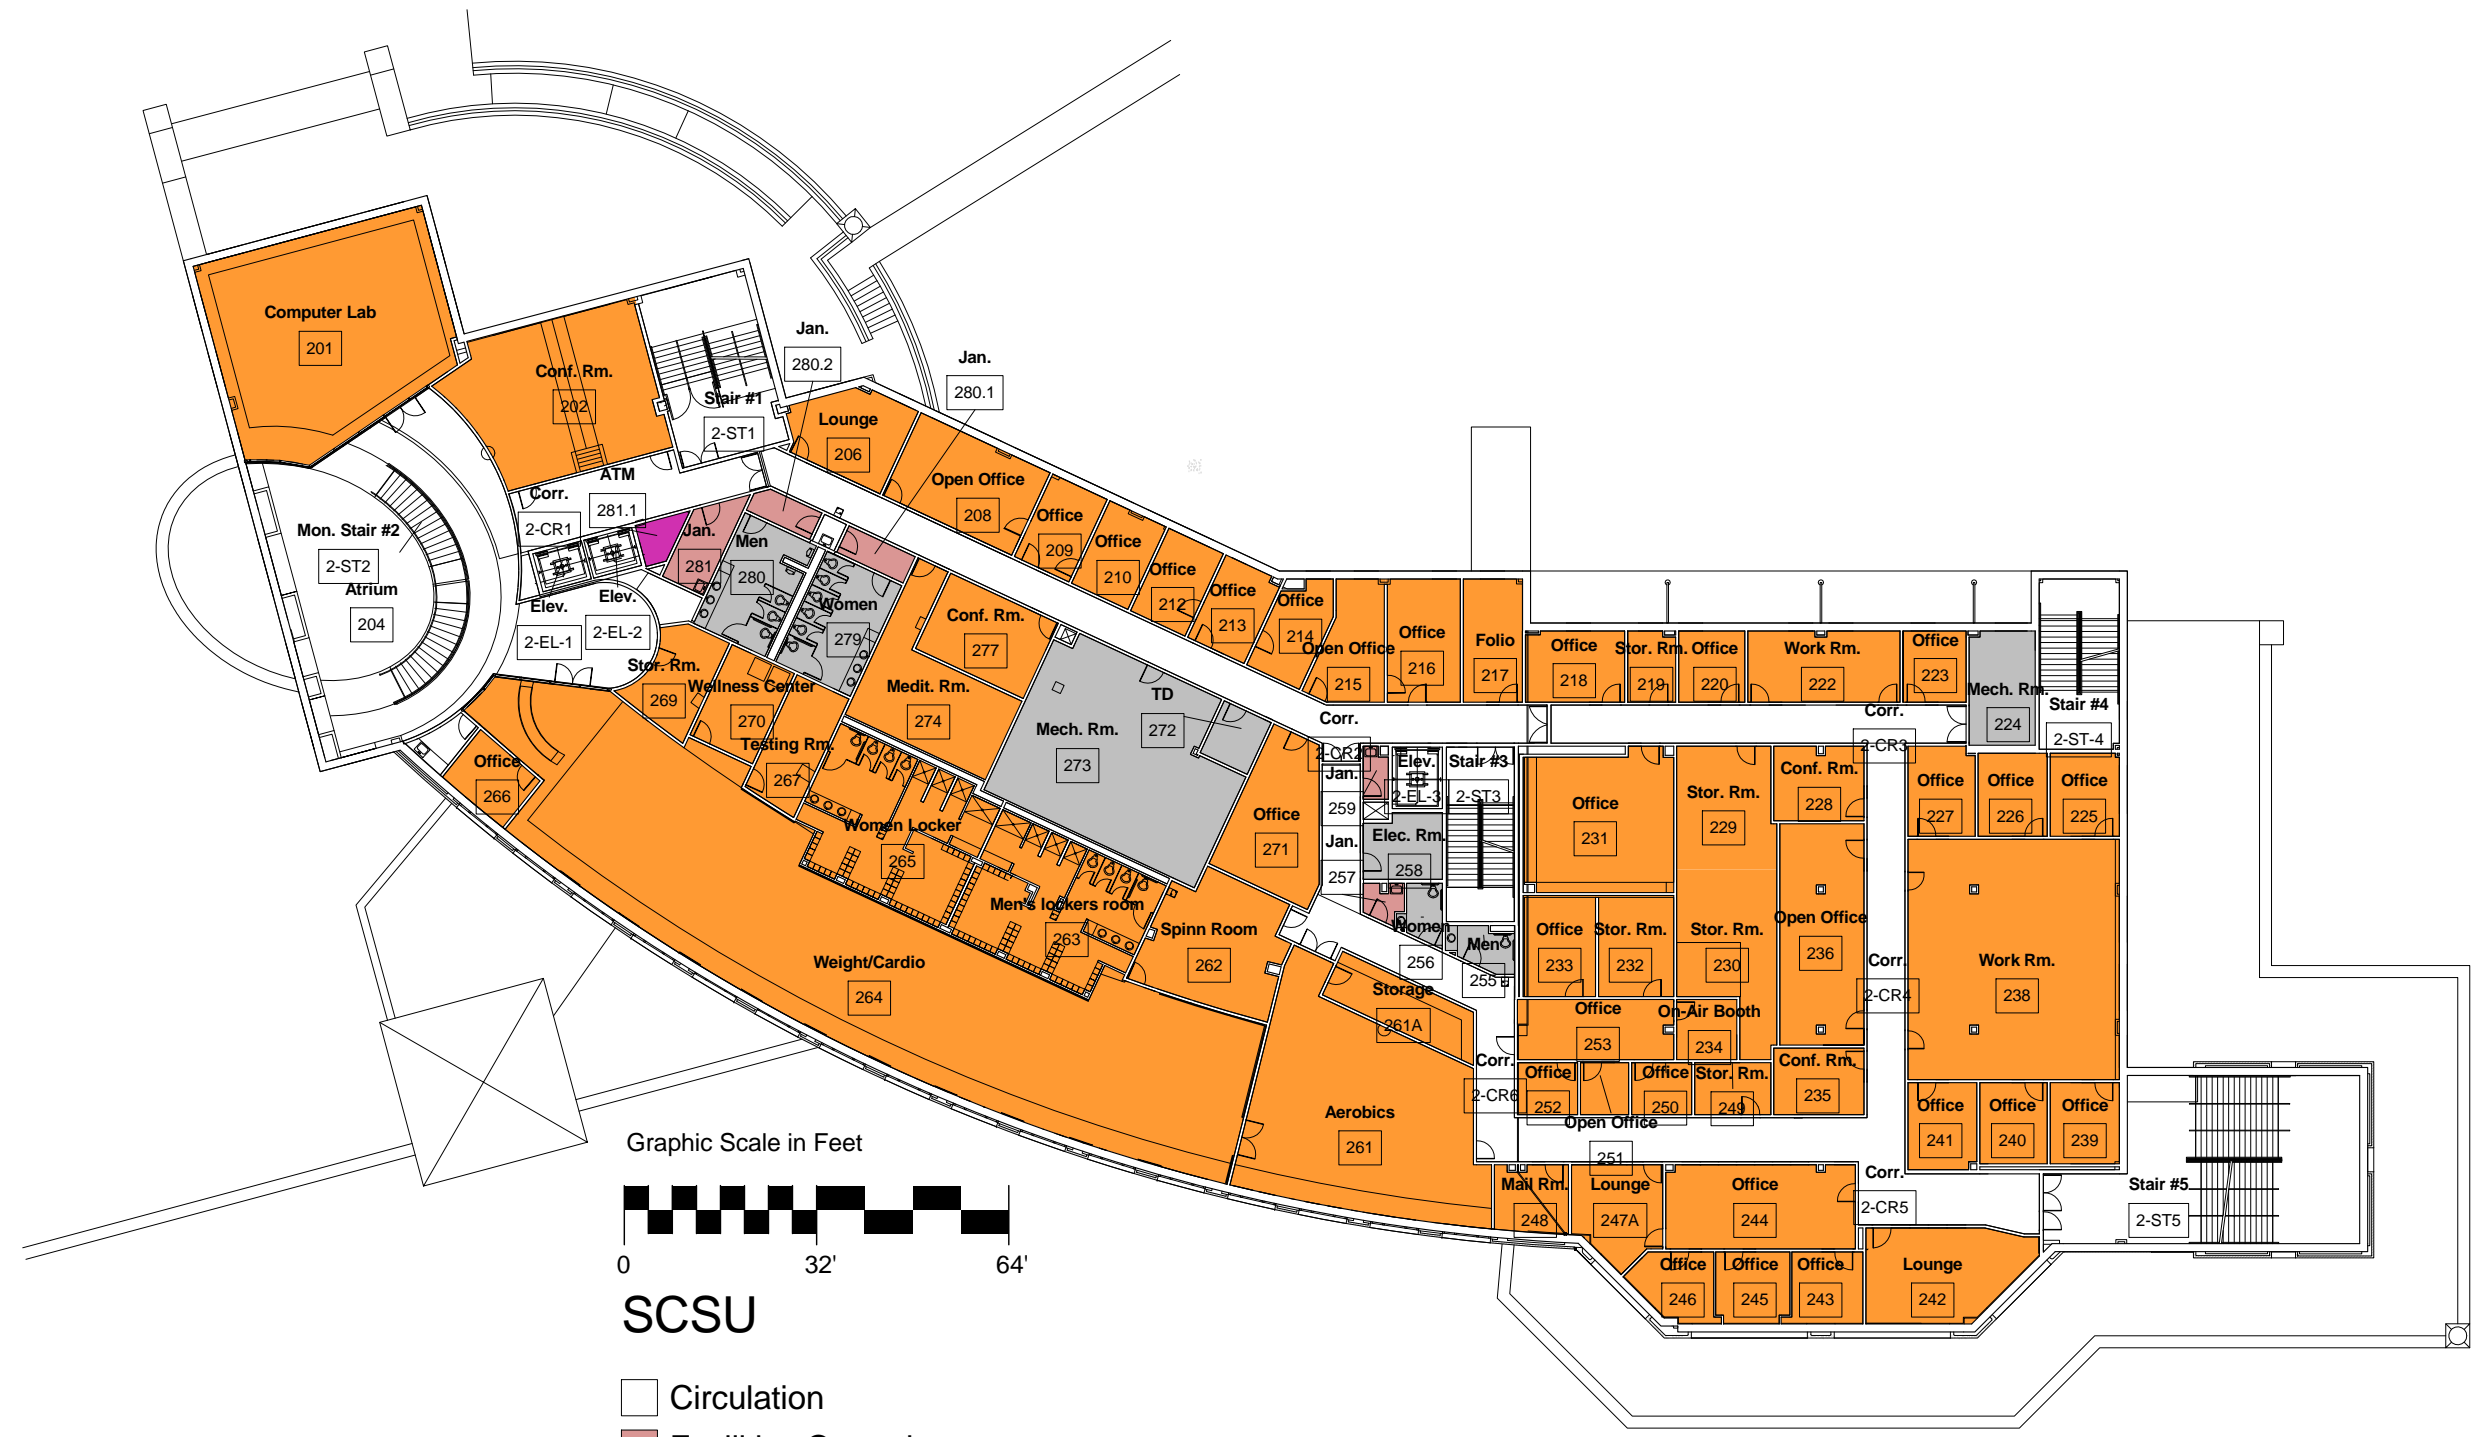

- SCSU**
- Circulation
 - Facilities Operations
 - Fitness Center
 - Interfaith Office
 - Mechanical
 - Multicultural Affairs
 - Non-Private Toilet
 - Retail
 - Student Affairs - Dean's Office
 - Student Center
 - Student Life


SECOND FLOOR PLAN

15

Adanti Student Center

DRAFT

Scale 1/32" = 1'-0"
Date Issue Date

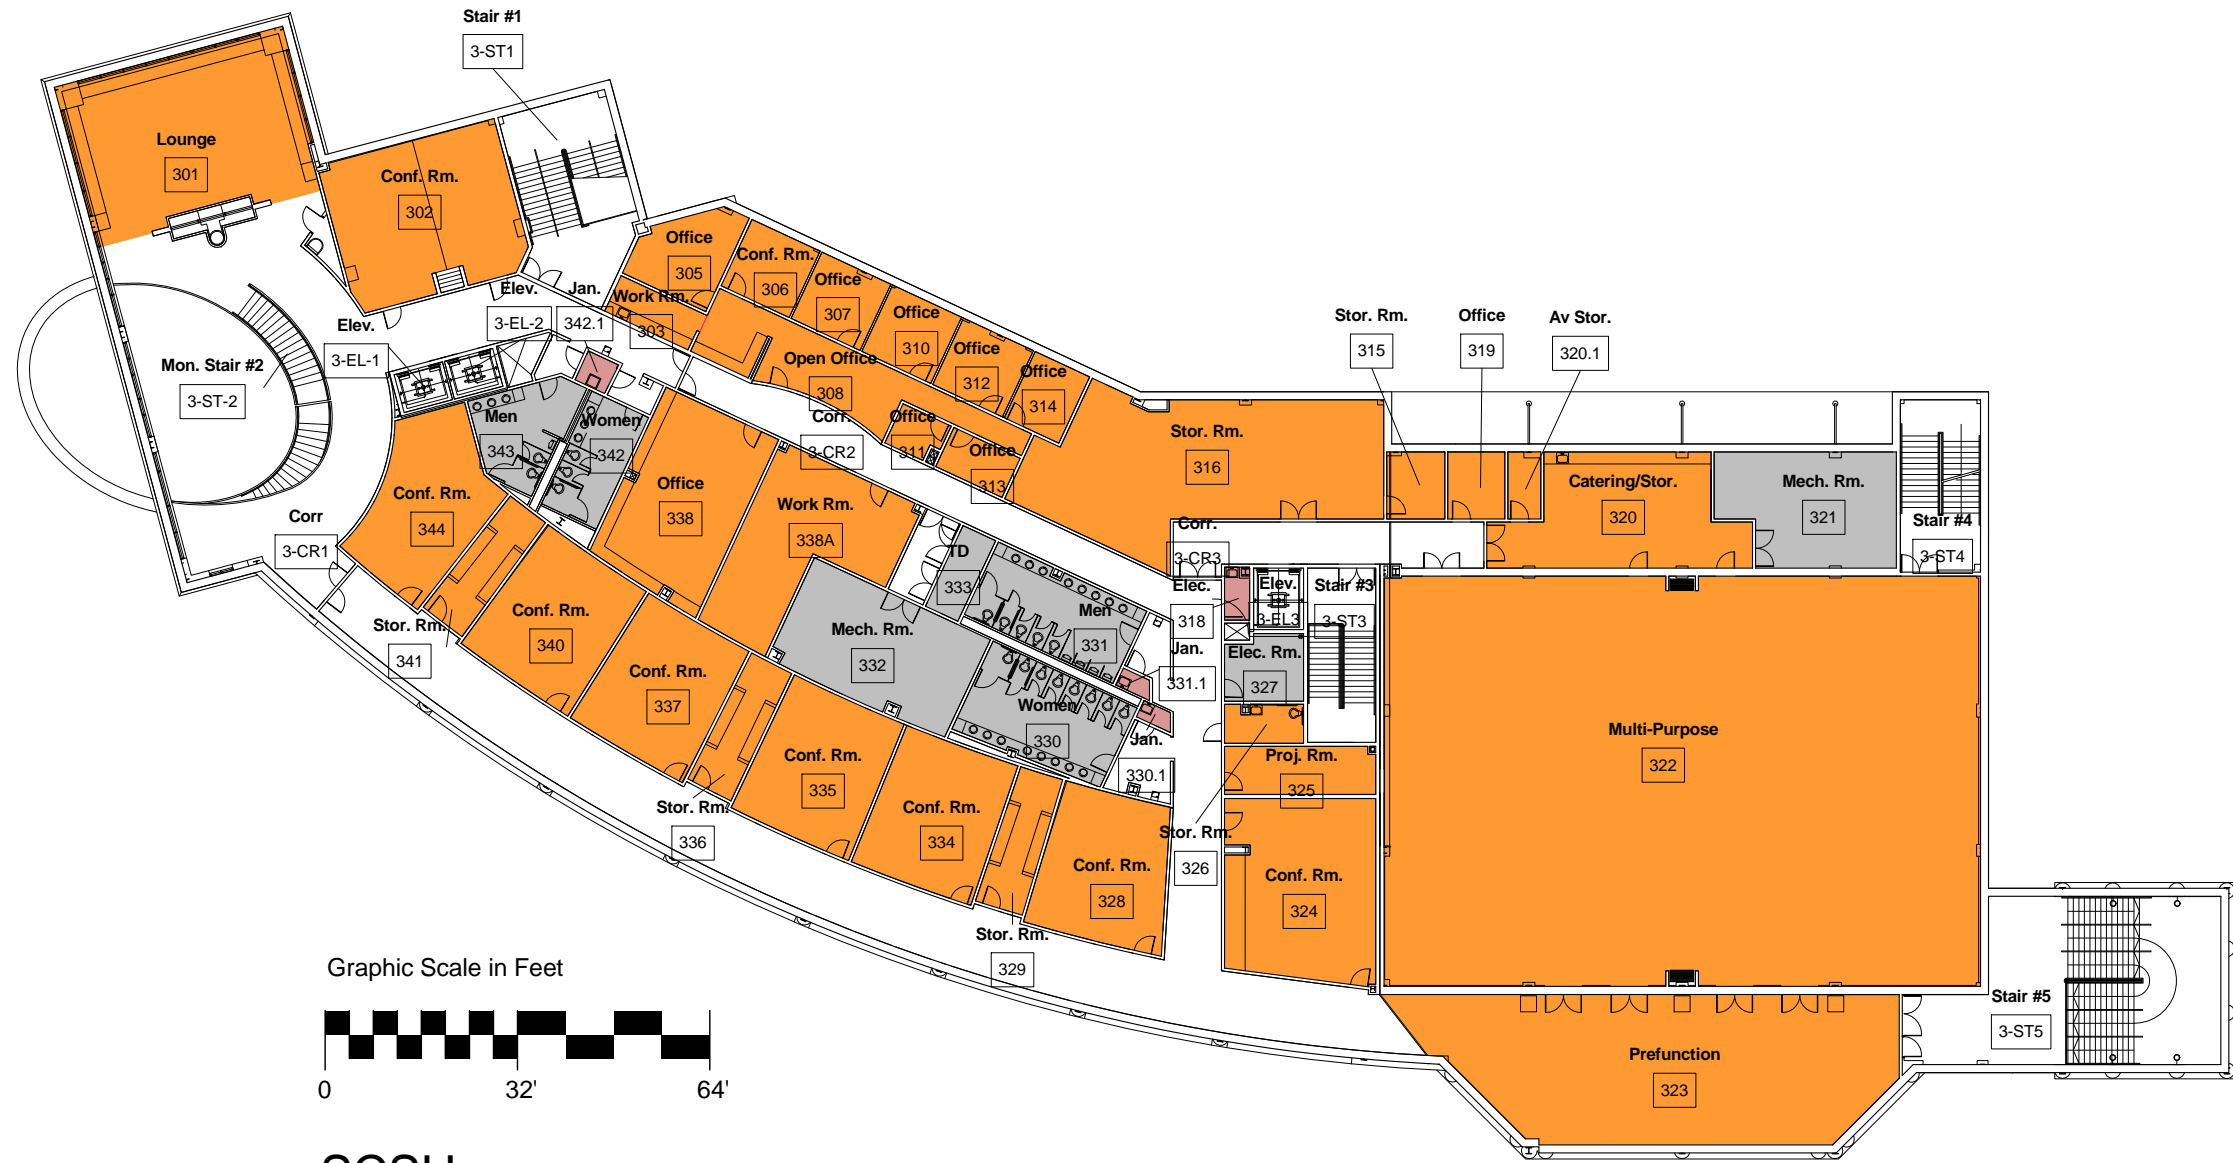

Graphic Scale in Feet



SCSU

- Circulation
- Facilities Operations
- Mechanical
- Non-Private Toilet
- Student Center


THIRD FLOOR PLAN

15

Adanti Student Center

DRAFT

Scale 1/32" = 1'-0"
Date Issue Date

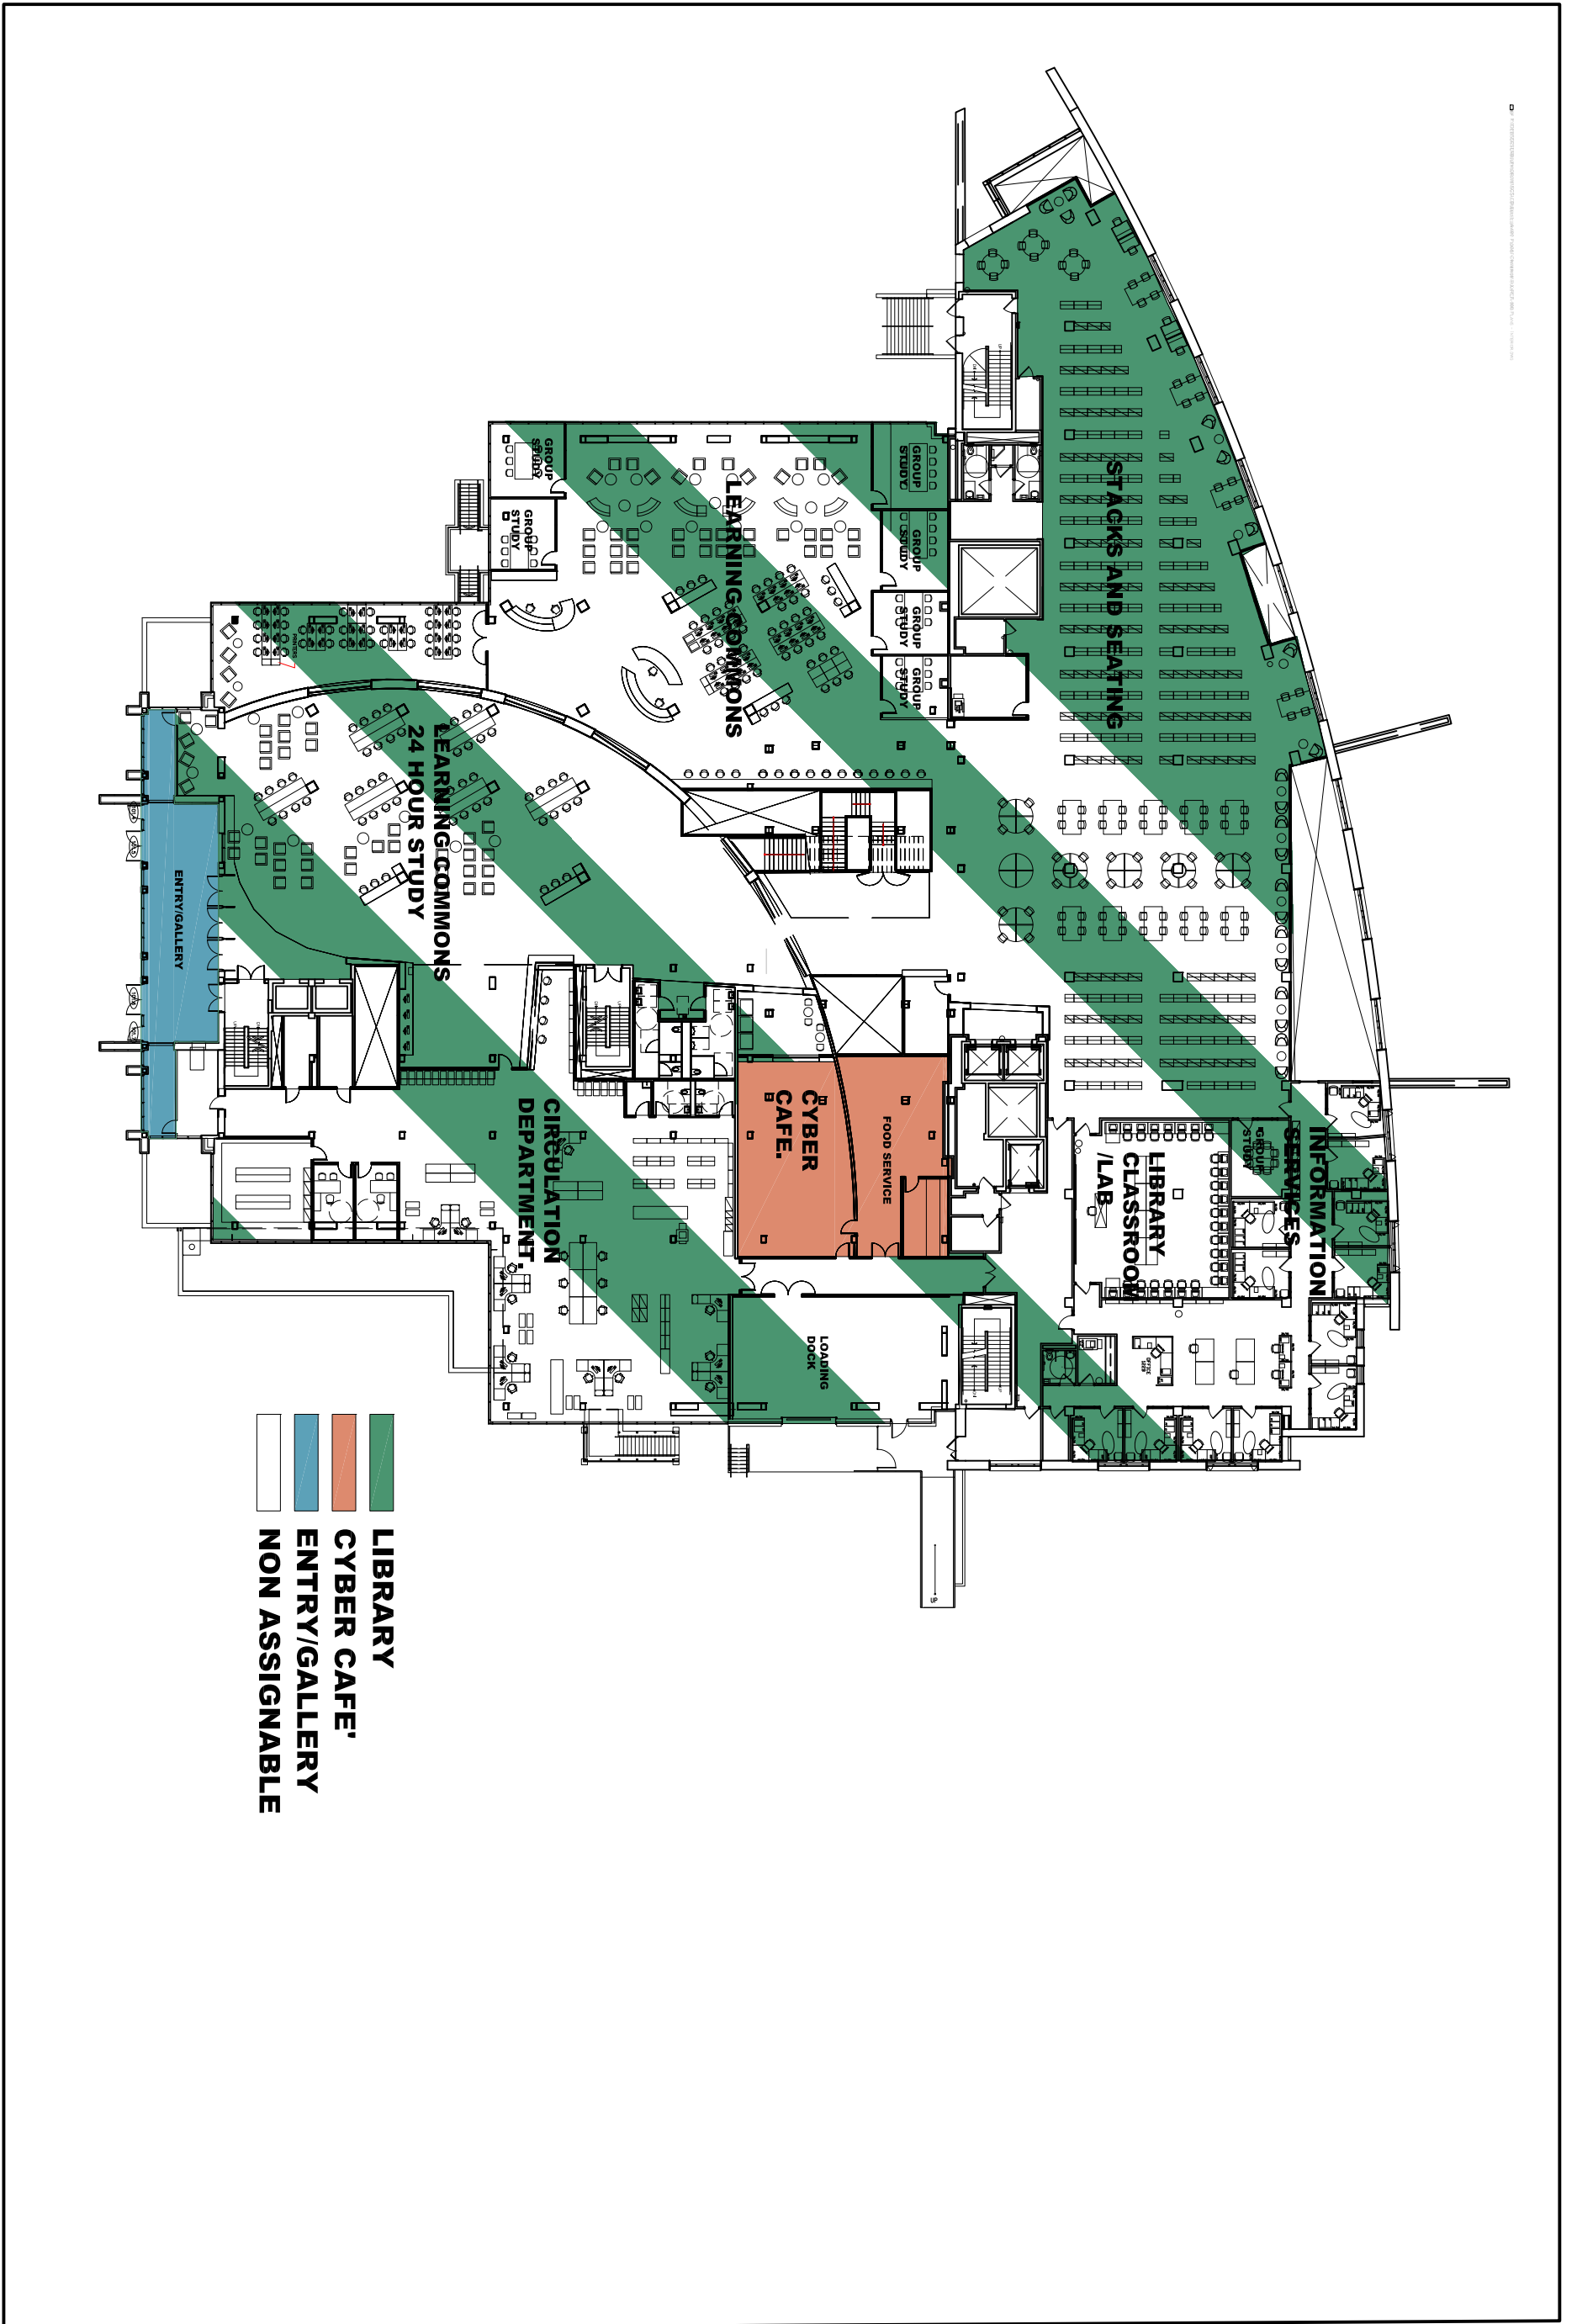

1ST LEVEL


BULEY LIBRARY

Graphic Scale in Feet




SCSU

- Circulation
- Facilities Operations
- Food Services
- Mechanical
- Non-Private Toilet
- Student Lounge/Study Space

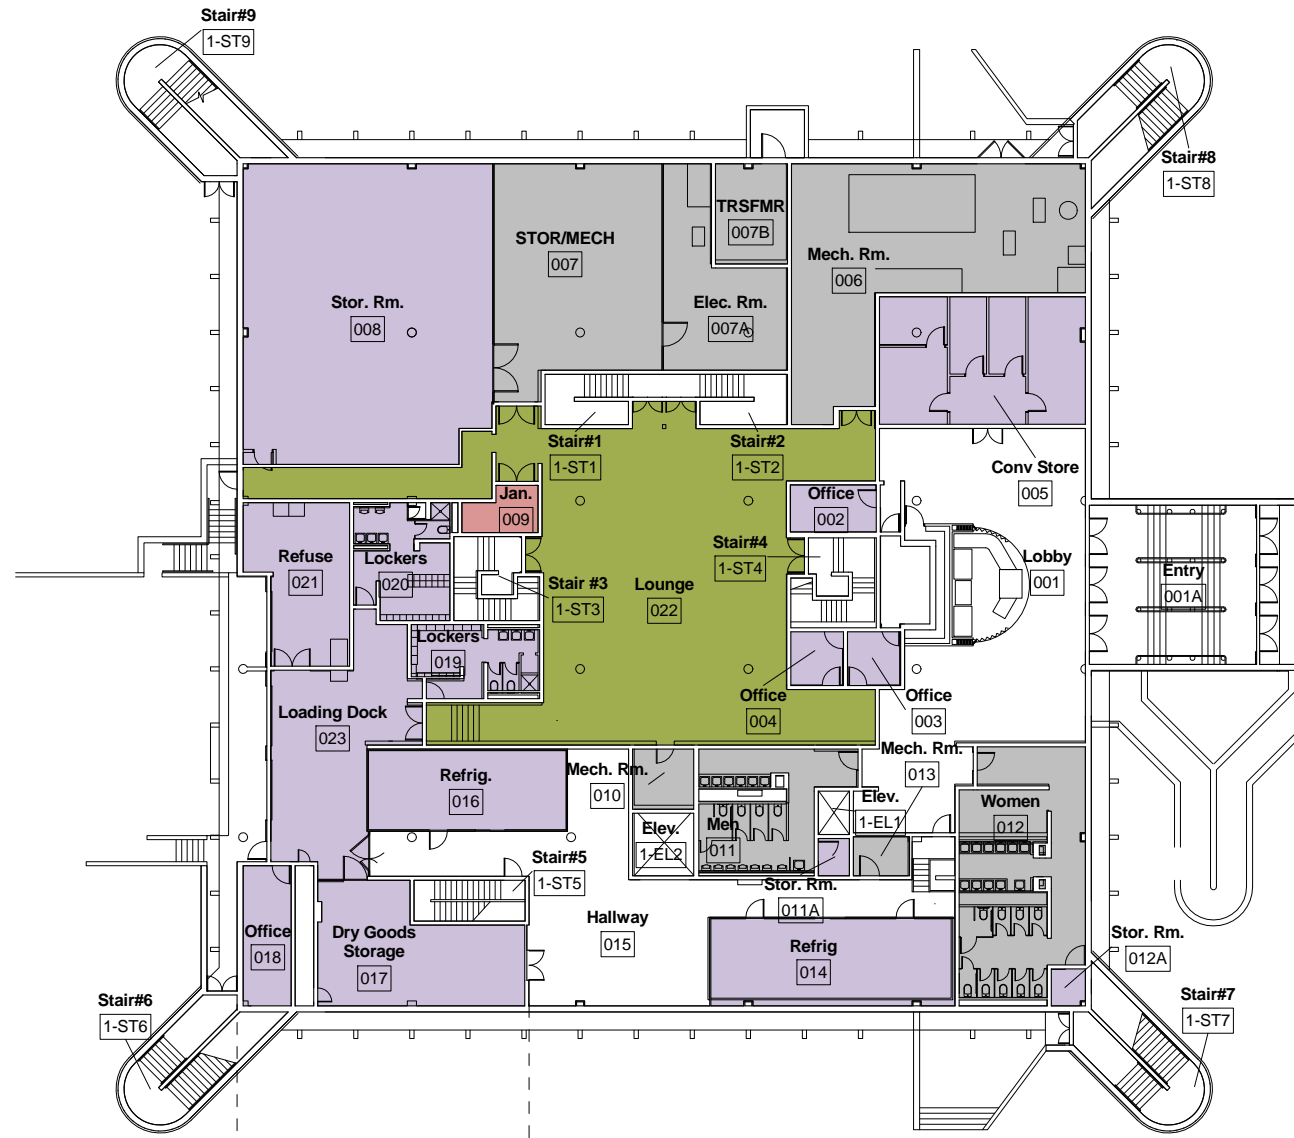

GROUND FLOOR PLAN

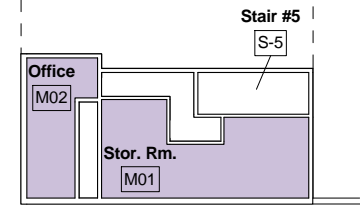

MEZZANINE PLAN

DRAFT

GROUND & MEZZANINE FLOOR PLAN

Scale 1/32" = 1'-0"
 Date Issue Date


16

Connecticut Hall



SCSU

- Circulation
- Facilities Operations
- Food Services
- Non-Private Toilet

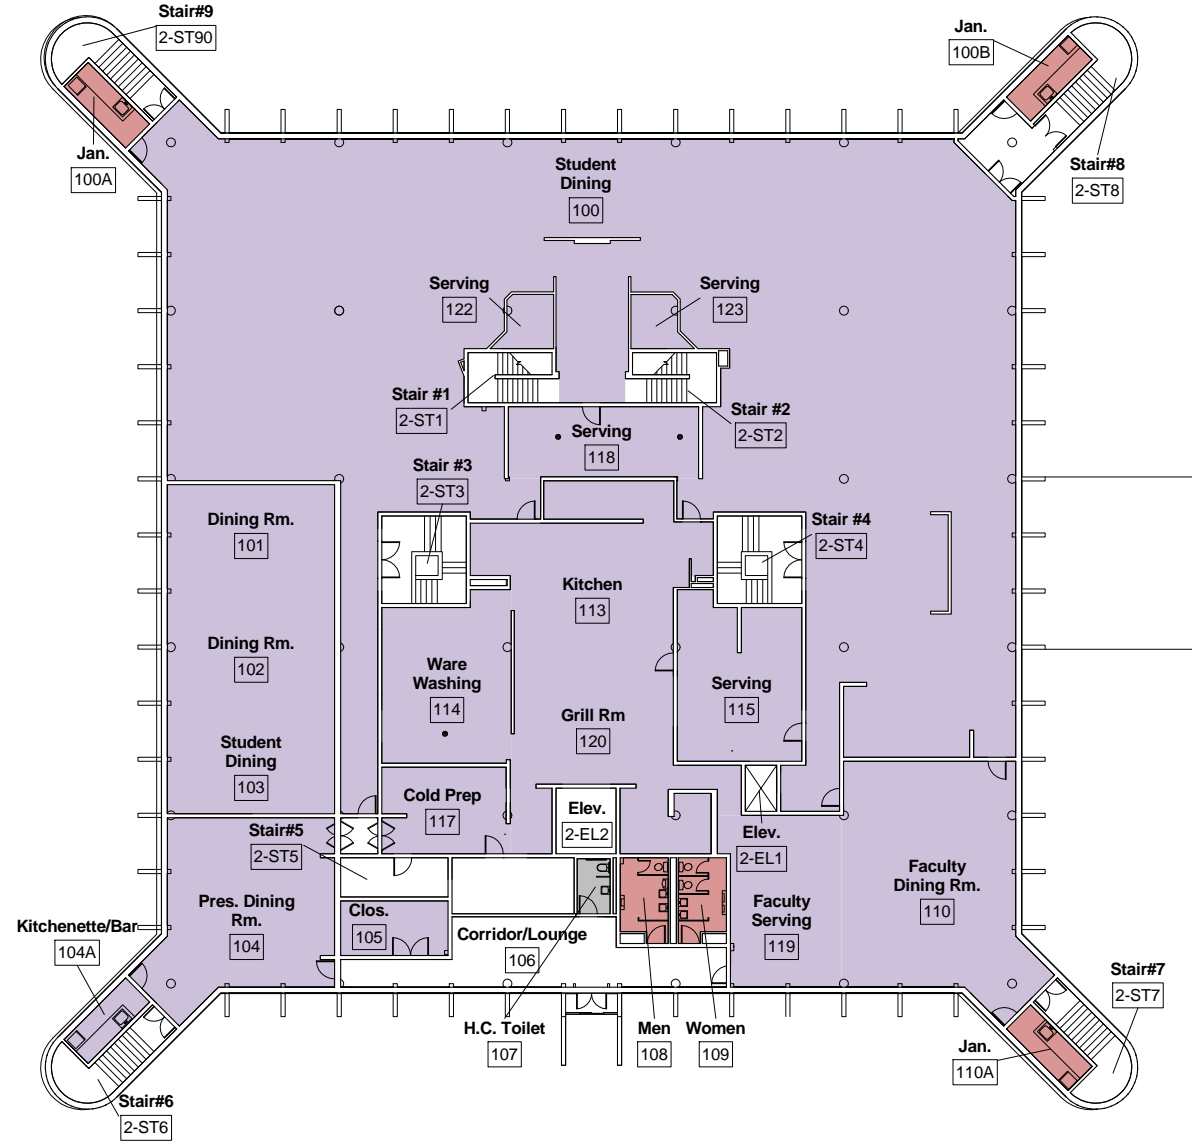



MAIN FLOOR PLAN

16

DRAFT

Scale 1/32" = 1'-0"
Date Issue Date

Connecticut Hall

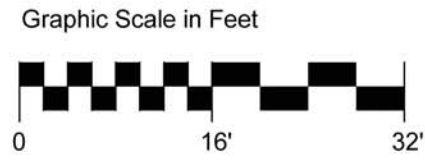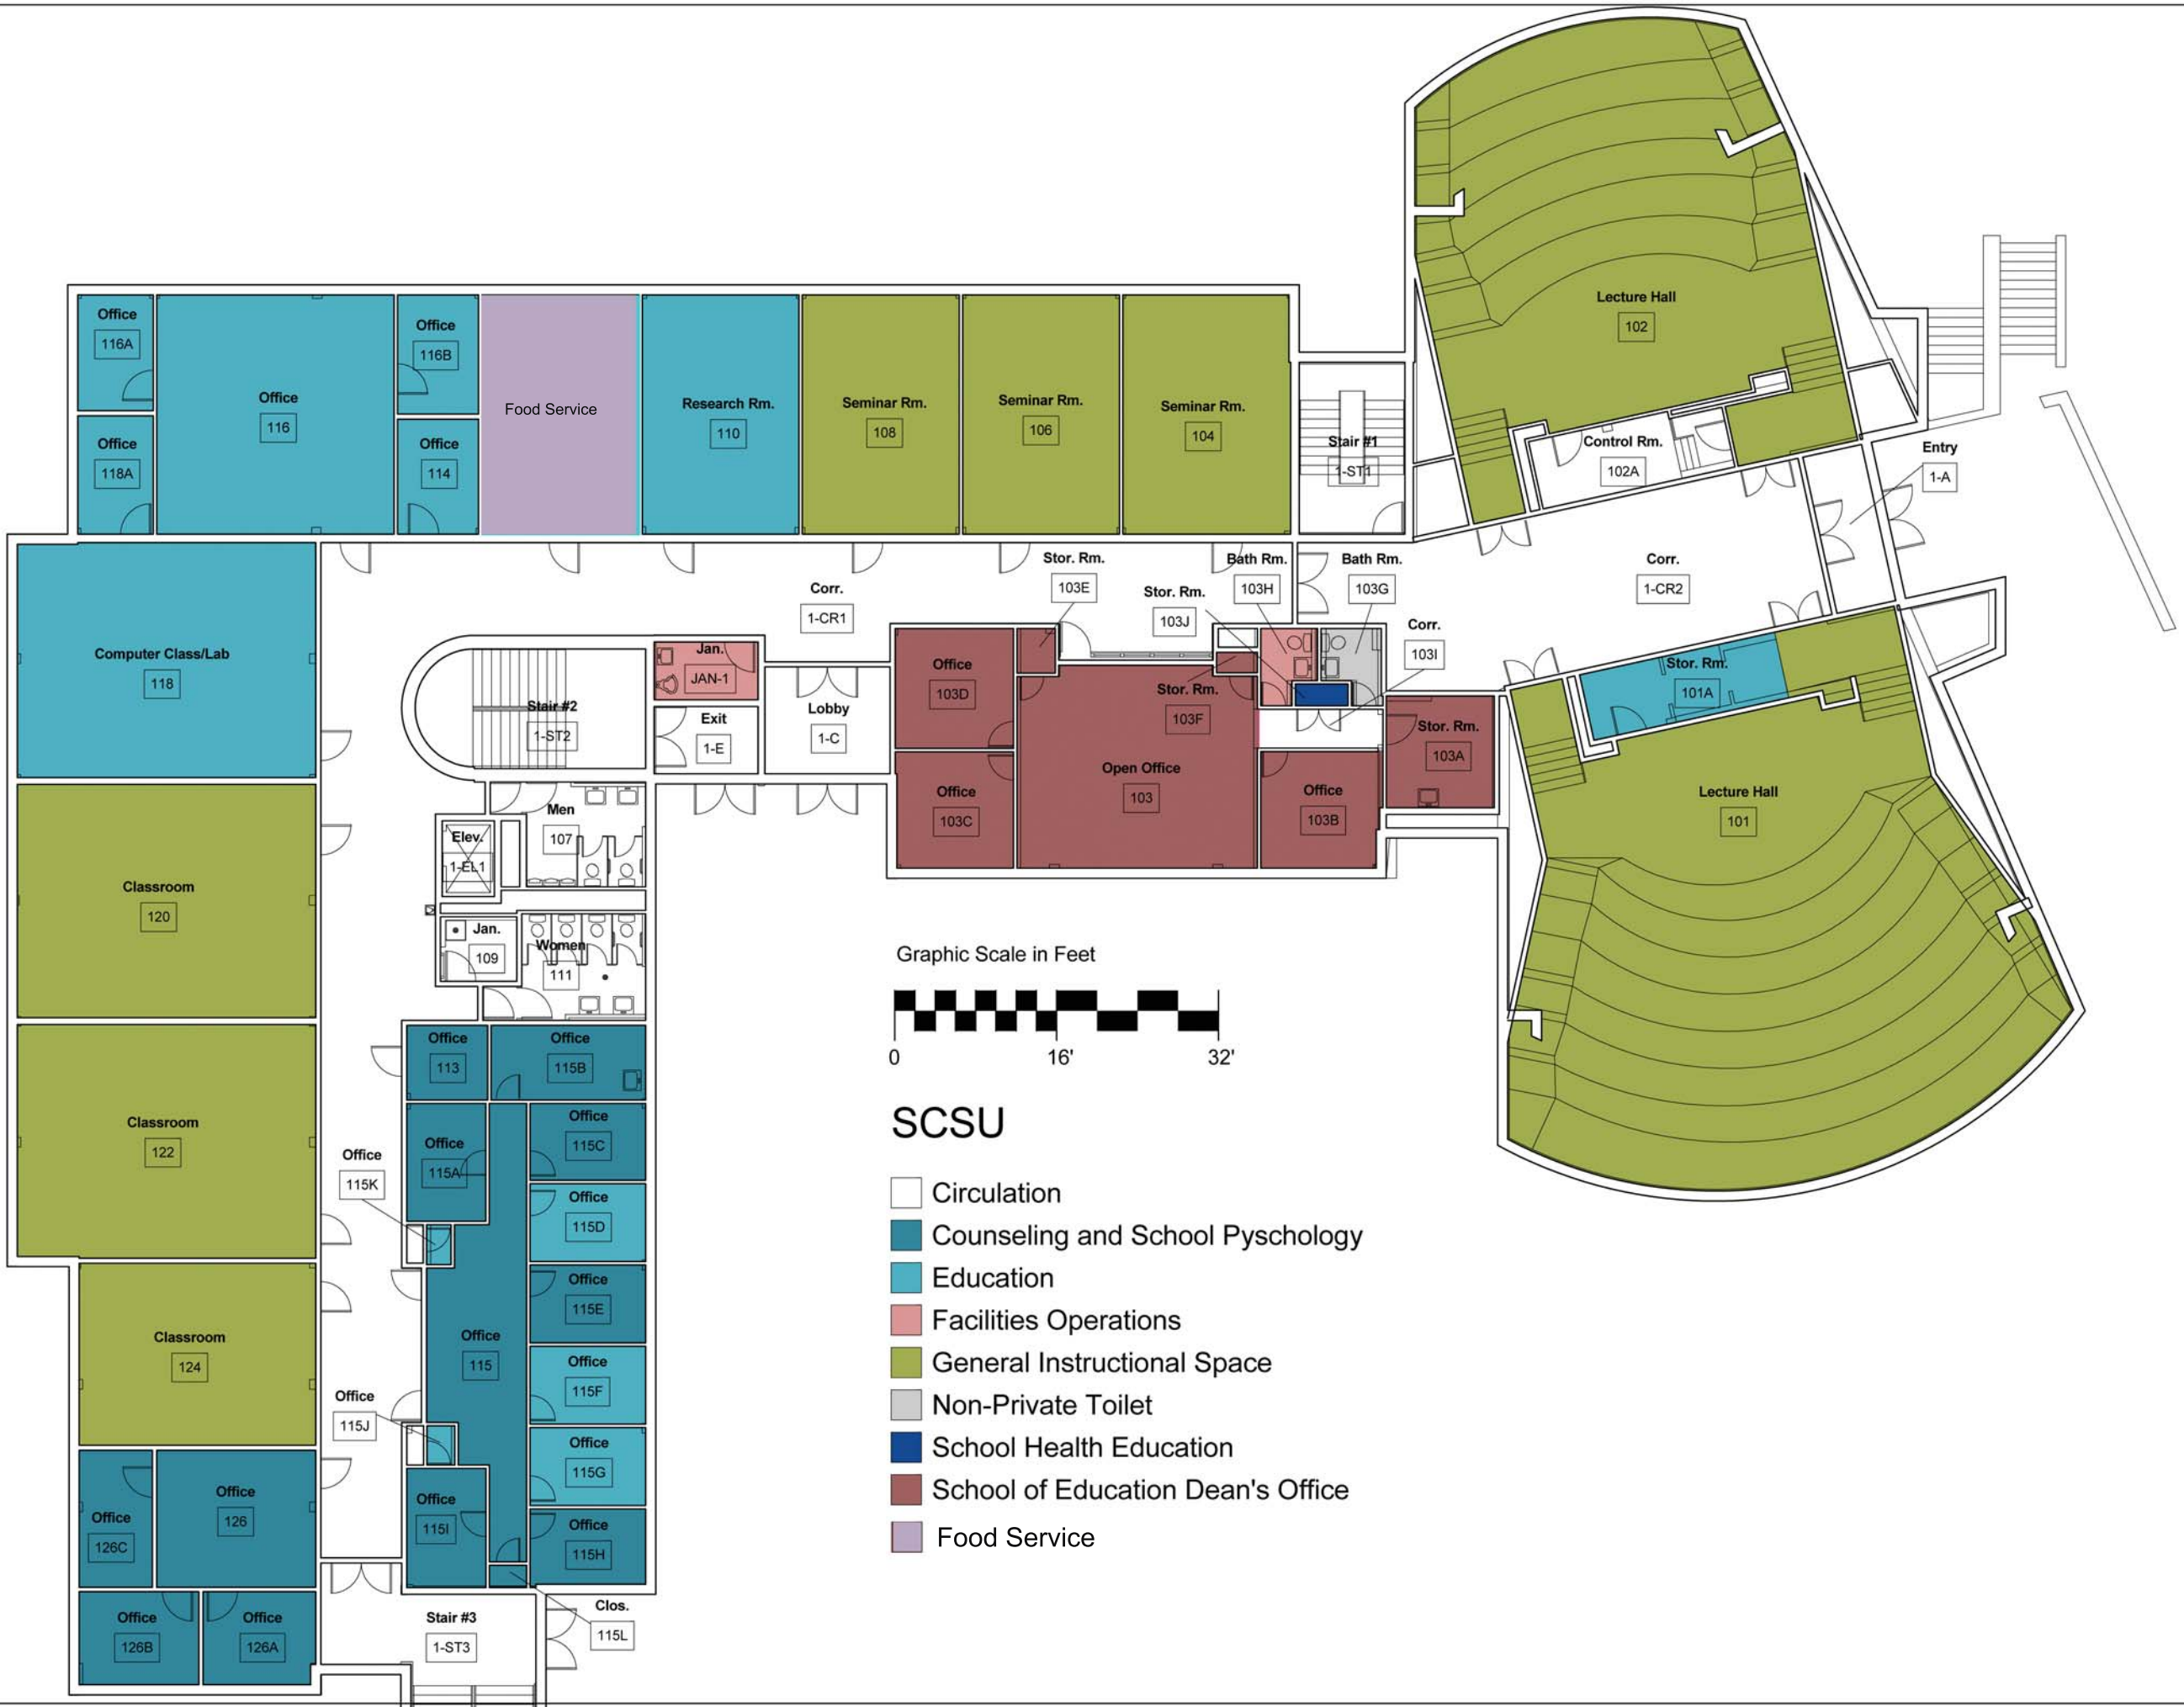

- SCSU**
- Circulation
 - Counseling and School Psychology
 - Education
 - Facilities Operations
 - General Instructional Space
 - Non-Private Toilet
 - School Health Education
 - School of Education Dean's Office
 - Food Service

Scale 1/16" = 1'-0"
Date _____ Issue Date _____

DRAFT

FIRST FLOOR PLAN
03 Davis Hall

Graphic Scale in Feet



SCSU

- Circulation
- Communications
- Duplicating
- Facilities Operations
- General Instructional Space
- Mechanical
- Non-Private Toilet
- OIT - Office of Information Technology
- Psychology
- Student Supportive Services
- Unassigned
- Unused Space
- Veterans Affairs Office



MATCHLINE

Scale 1/32" = 1'-0"
Date Issue Date

DRAFT

GROUND FLOOR PLAN A, B & D WINGS

11 Engleman Hall

Graphic Scale in Feet



SCSU

- Anthropology
- Circulation
- Facilities Operations
- Food Services
- General Instructional Space
- Judaic Studies
- Mechanical
- Non-Private Toilet
- Office of Study Skill Enrichment
- Psychology
- Sociology
- Sociology/Anthropology
- Student Supportive Services
- Unassigned
- Veterans Affairs Office
- Vice-President Institutional Advancement




Scale 1/32" = 1'-0"
Date Issue Date

DRAFT

GROUND FLOOR PLAN C & D WINGS

11 Engleman Hall

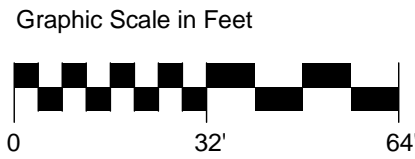

- SCSU**
- Arts & Sciences Dean
 - Circulation
 - Facilities Operations
 - Faculty Development Center
 - First Year Experience
 - Food Services
 - General Instructional Space
 - Graduate Studies
 - International Education
 - Mathematics
 - Mechanical
 - Non-Private Toilet
 - Research Protection Program
 - Student Affairs - Dean's Office
 - Unassigned
 - World Languages & Literatures



MATCH LINE

FIRST FLOOR PLAN A, B & D WINGS

Engleman Hall

11

DRAFT

Scale 1/32" = 1'-0"
Date _____ Issue Date _____

Graphic Scale in Feet



SCSU

- AAUP
- Chemistry
- Circulation
- Disability Resource Center
- Facilities Operations
- Food Services
- General Instructional Space
- International Education
- Mechanical
- Non-Private Toilet
- World Languages & Literatures
- Writing Across the Curriculum




FIRST FLOOR PLAN C & D WINGS

11

Engleman Hall


DRAFT

Scale 1/32" = 1'-0"
Date Issue Date

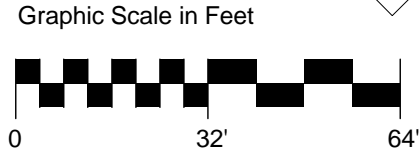

SCSU

- Assessment and Planning
- Chief of Staff
- Circulation
- Counseling Services
- E. Vice President for Finance and Administration
- English
- Facilities Operations
- First Year Experience
- General Instructional Space
- Honors College
- Mechanical
- Non-Private Toilet
- Philosophy
- President's Office
- SPAR
- Vice President for Student Affairs
- Vice-President Academic Affairs
- Vice-President Institutional Advancement
- Women's Studies

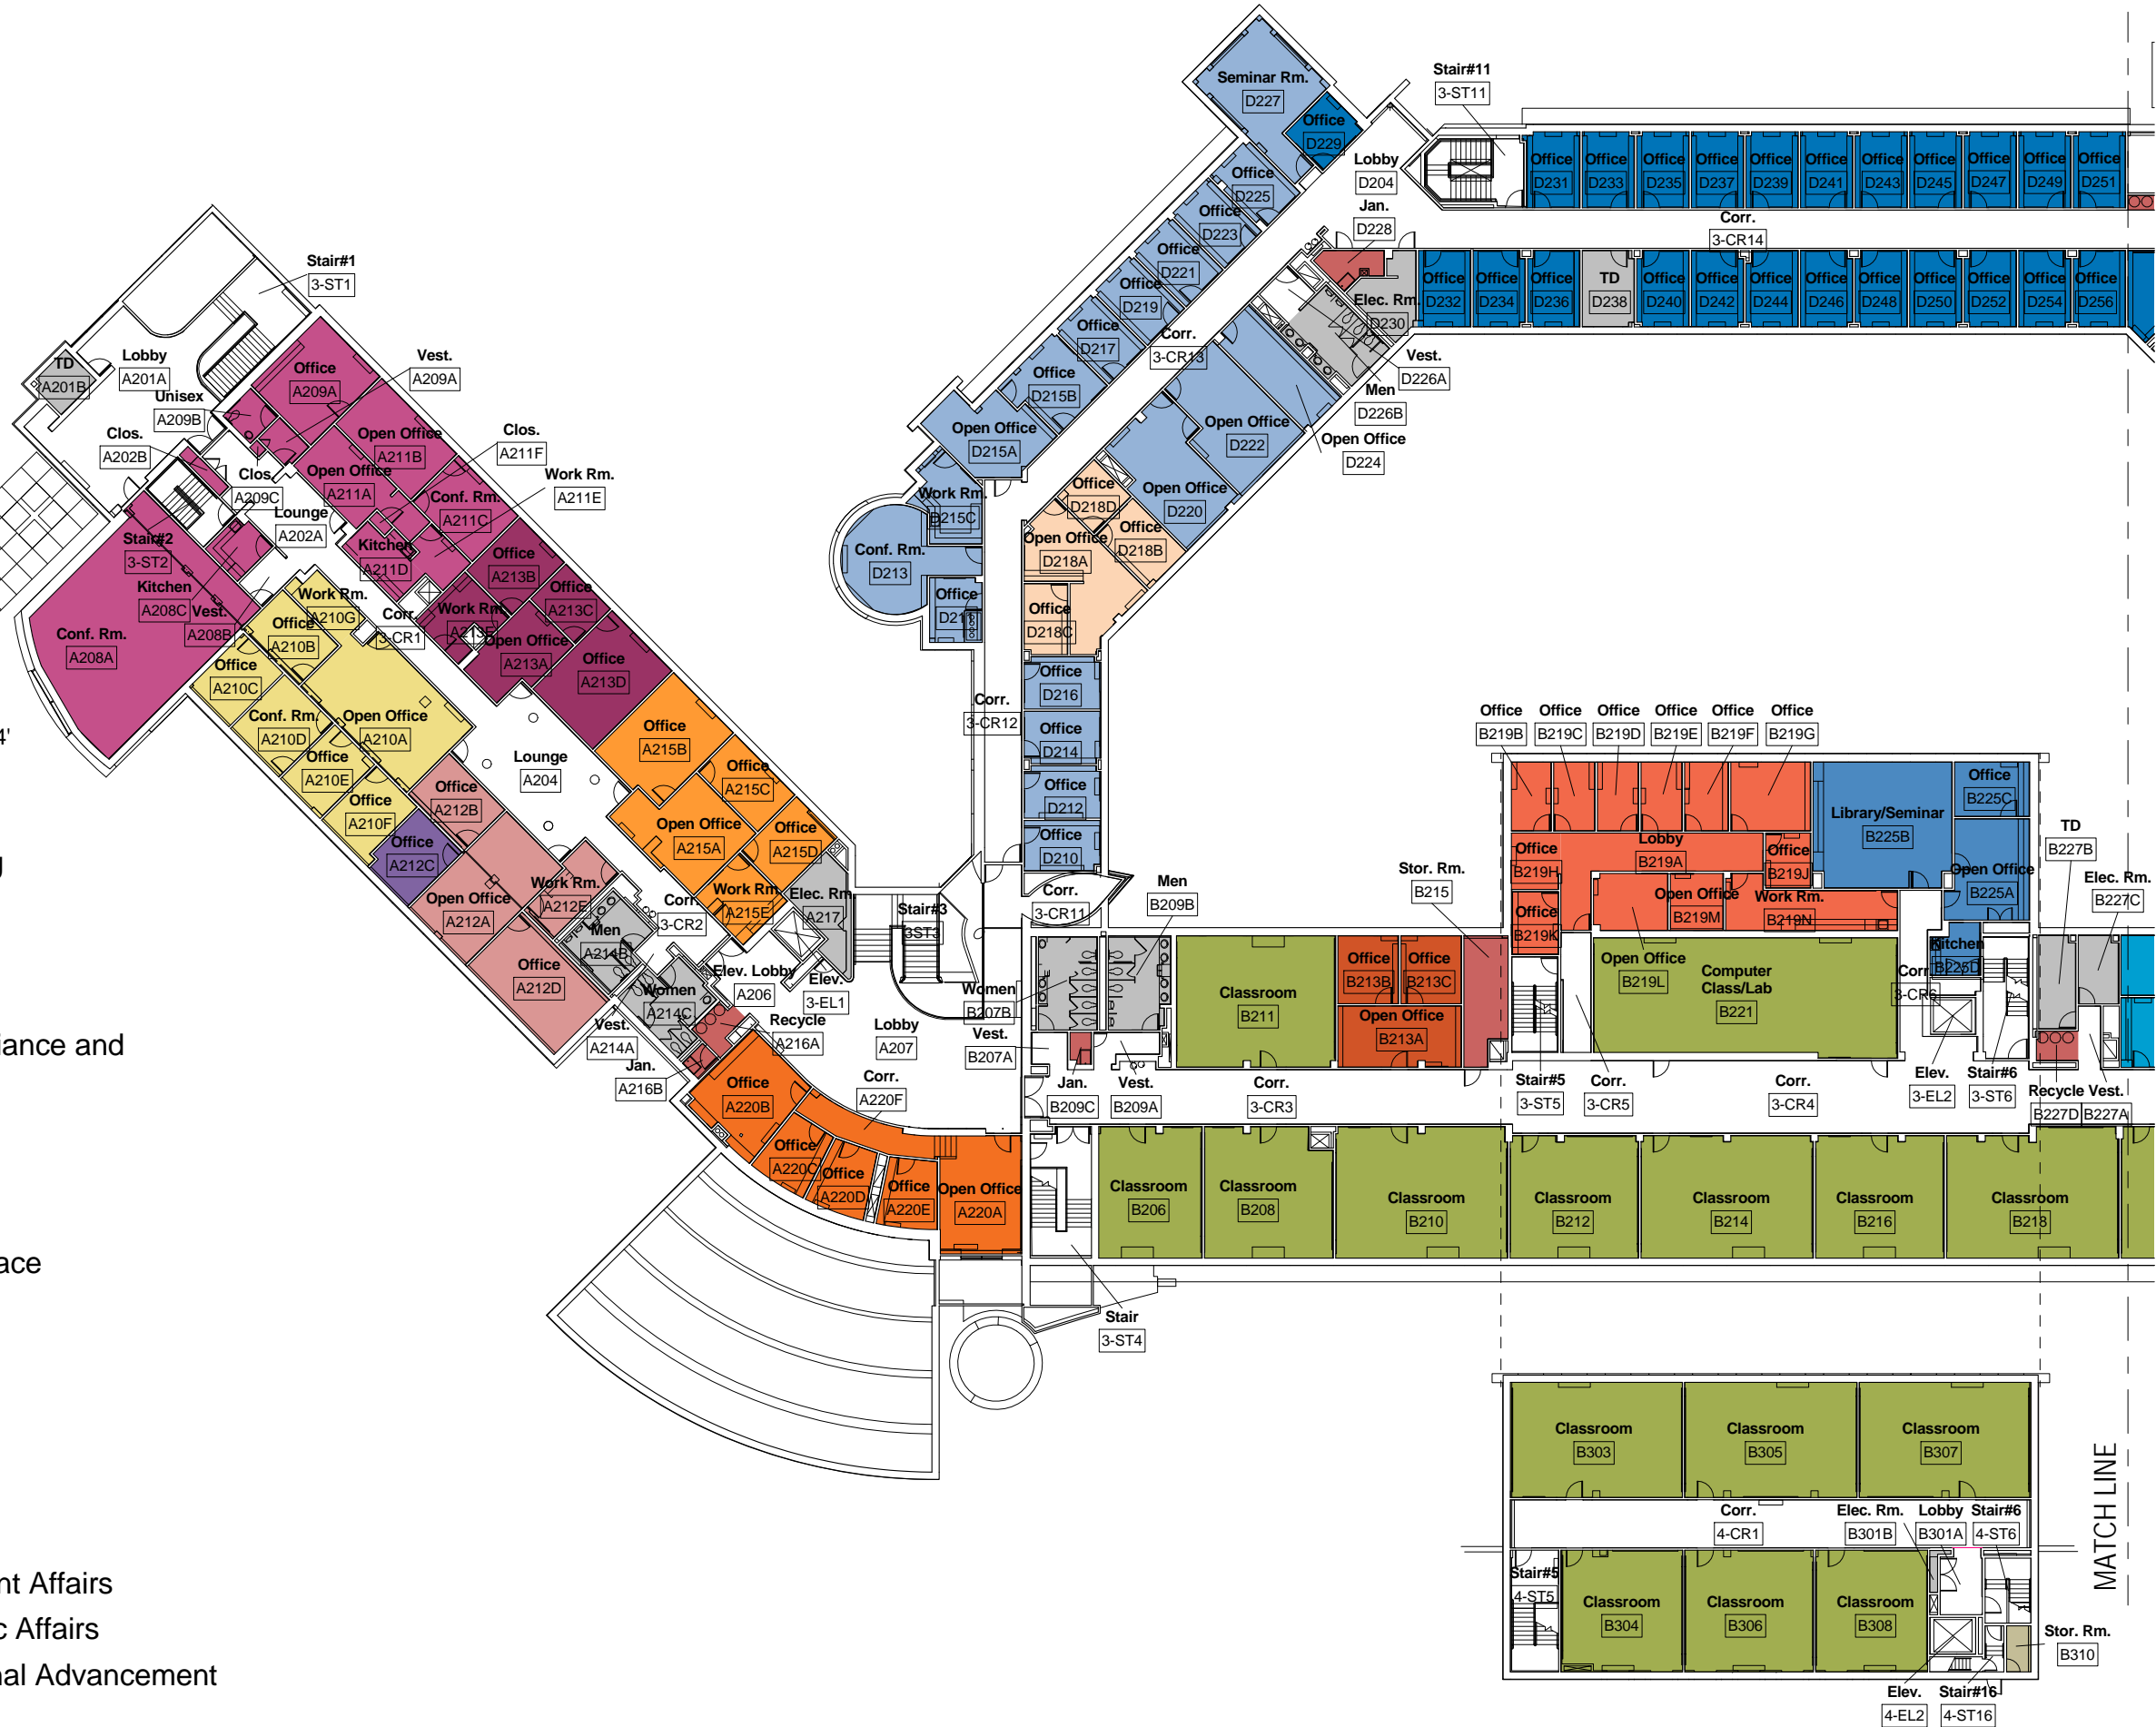

Scale 1/32" = 1'-0"
Date Issue Date

DRAFT

SECOND FLOOR PLAN A, B & D WINGS

Engleman Hall


11

Graphic Scale in Feet



SCSU

- Assesment and Planning
- Circulation
- Educational Opportunity
- English
- Facilities Operations
- Gear Up
- General Instructional Space
- History
- Judicial Affairs
- Mathematics
- Mechanical
- Non-Private Toilet
- Political Science
- Unassigned
- Women's Studies

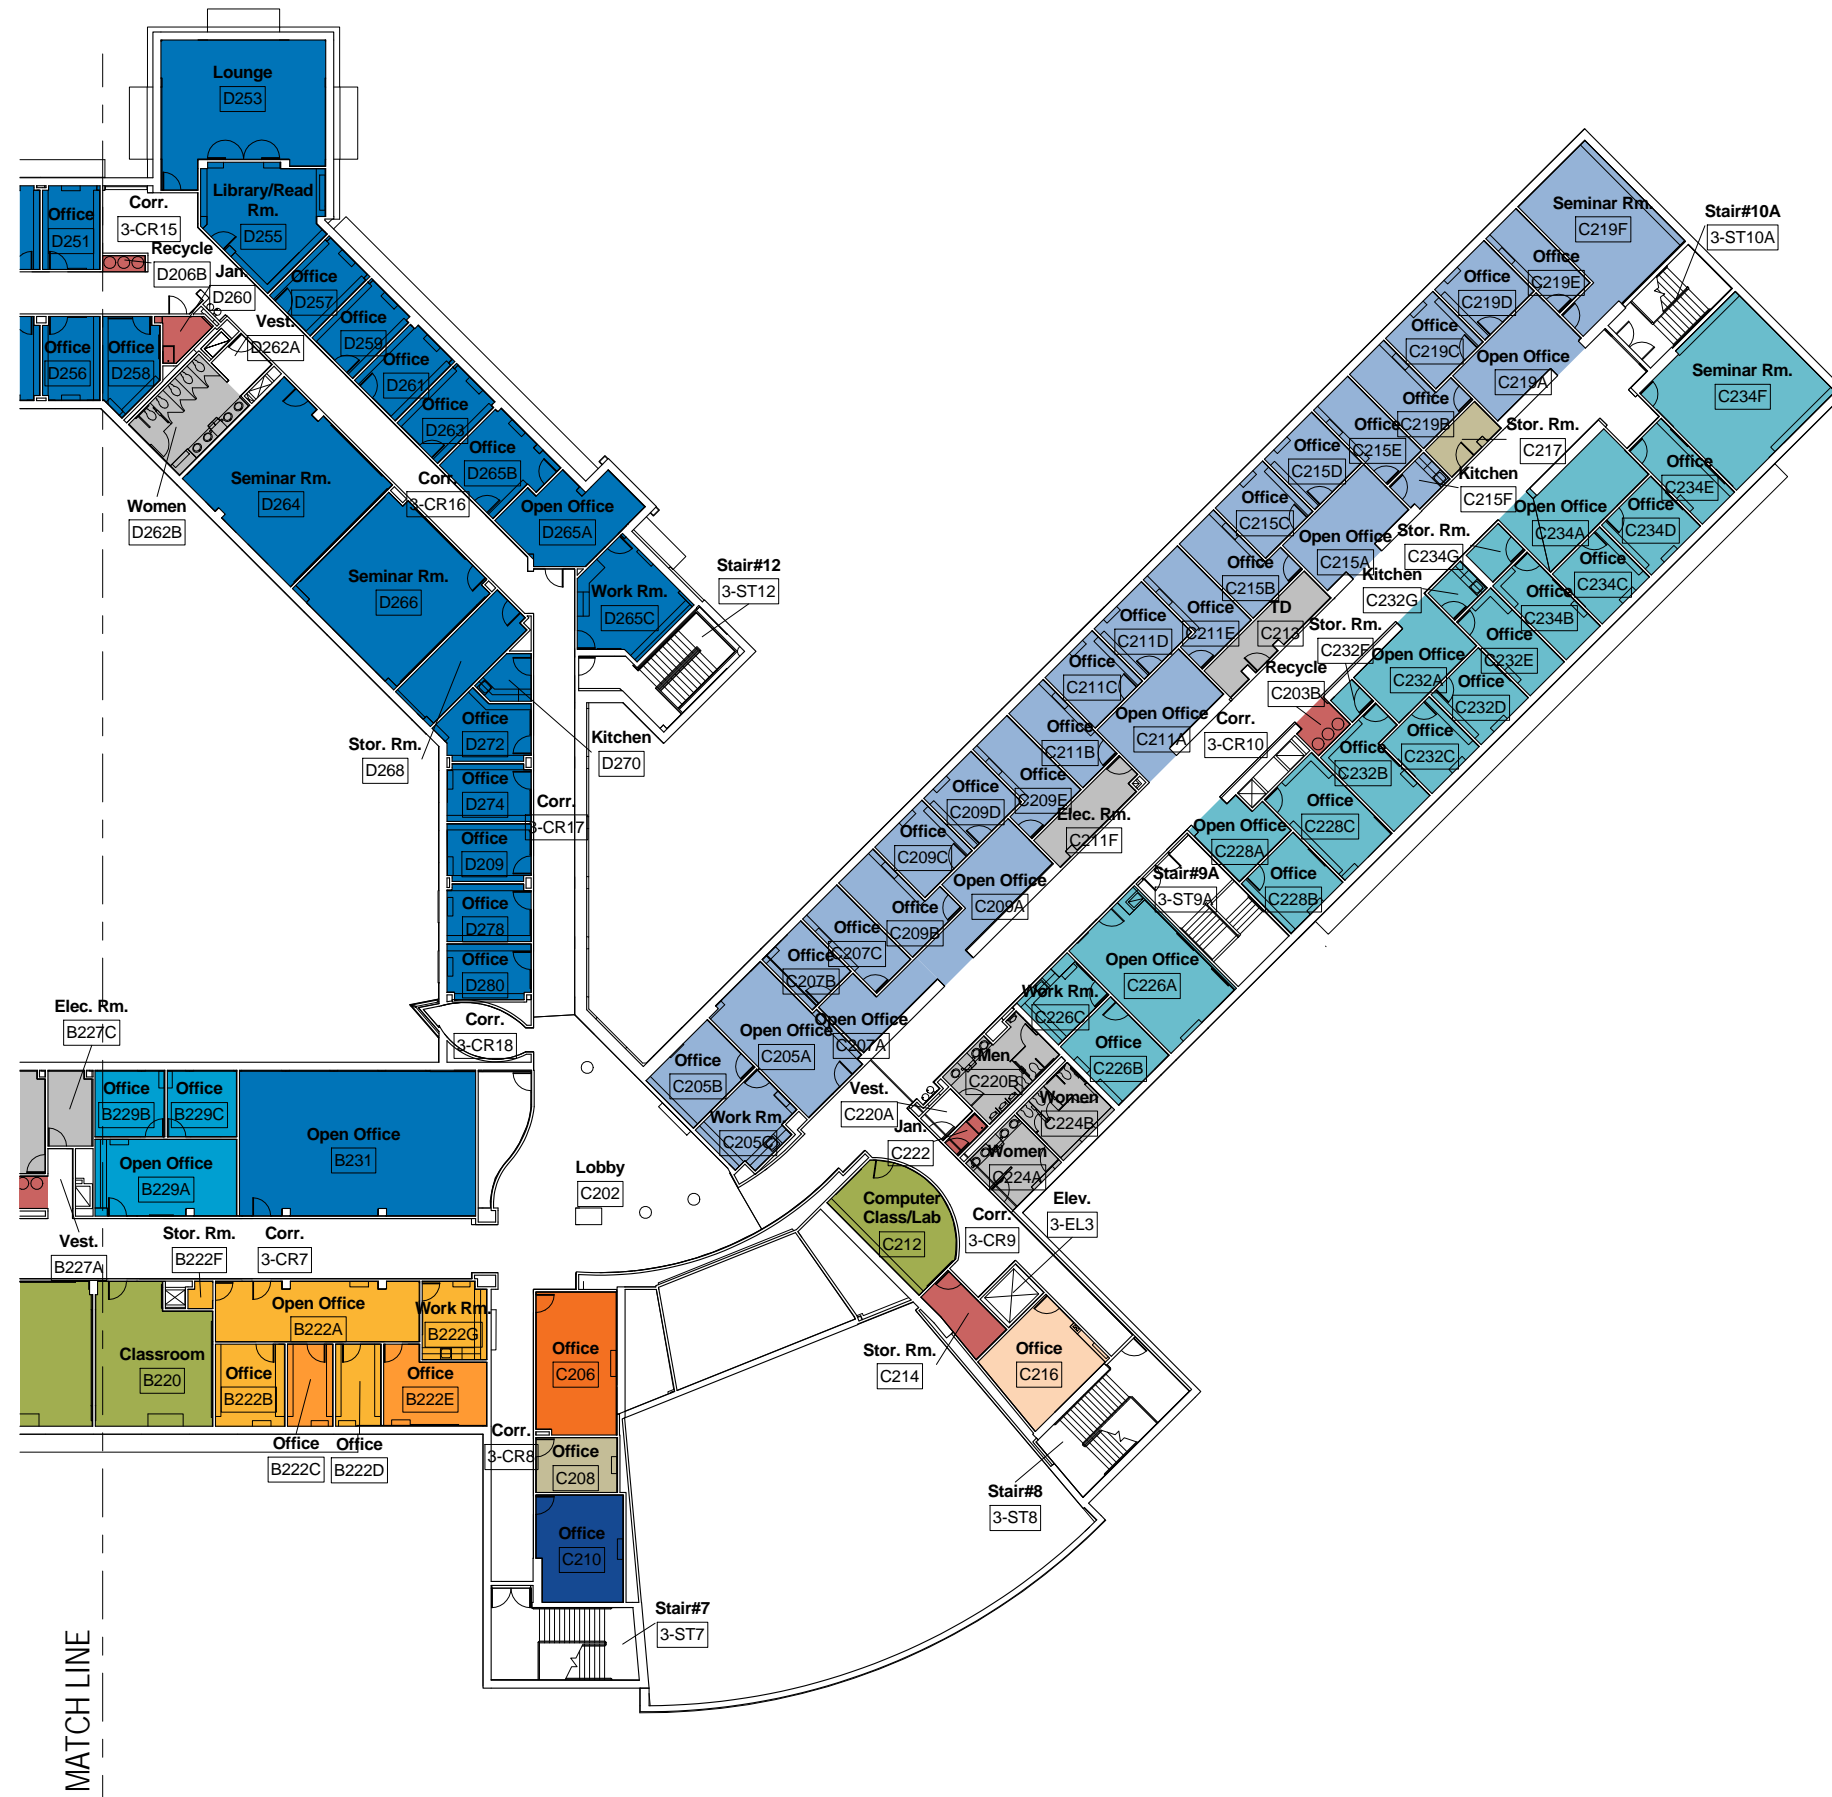

Scale 1/32" = 1'-0"
 Date Issue Date

DRAFT

SECOND FLOOR PLAN C & D WINGS


Engleman Hall

11



SCSU

- Circulation
- Mechanical
- Residence Life
- Food Service

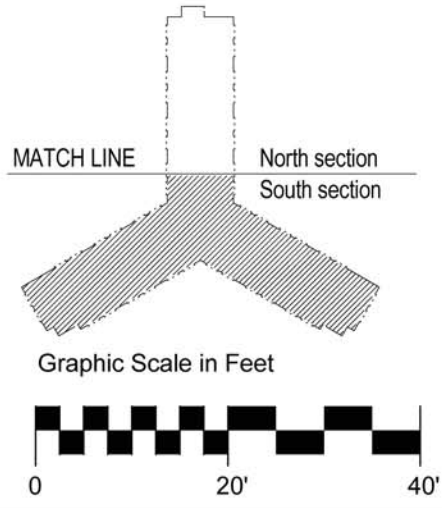

FIRST FLOOR PLAN - SOUTH

DRAFT

Scale 1" = 20'-0"
Date _____ Issue Date _____

37 North Campus Midrise

37